





TOTAL EXTENT : 972 M<sup>2</sup>  
ROAD AREA : 4.5 M<sup>2</sup>  
NO OF PLOTS : 7

NOTE :

1. SPLAY 30M X 3.0M
2. DIMENSION INDICATED ARE EXCLUDING SPLAY DIMENSION.
3. ROAD AREA TO BE TAKEN BY THE LOCAL BODY.

LEGEND

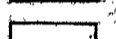-  SITE BOUNDARY
-  PROPOSED ROAD
-  EXISTING ROAD

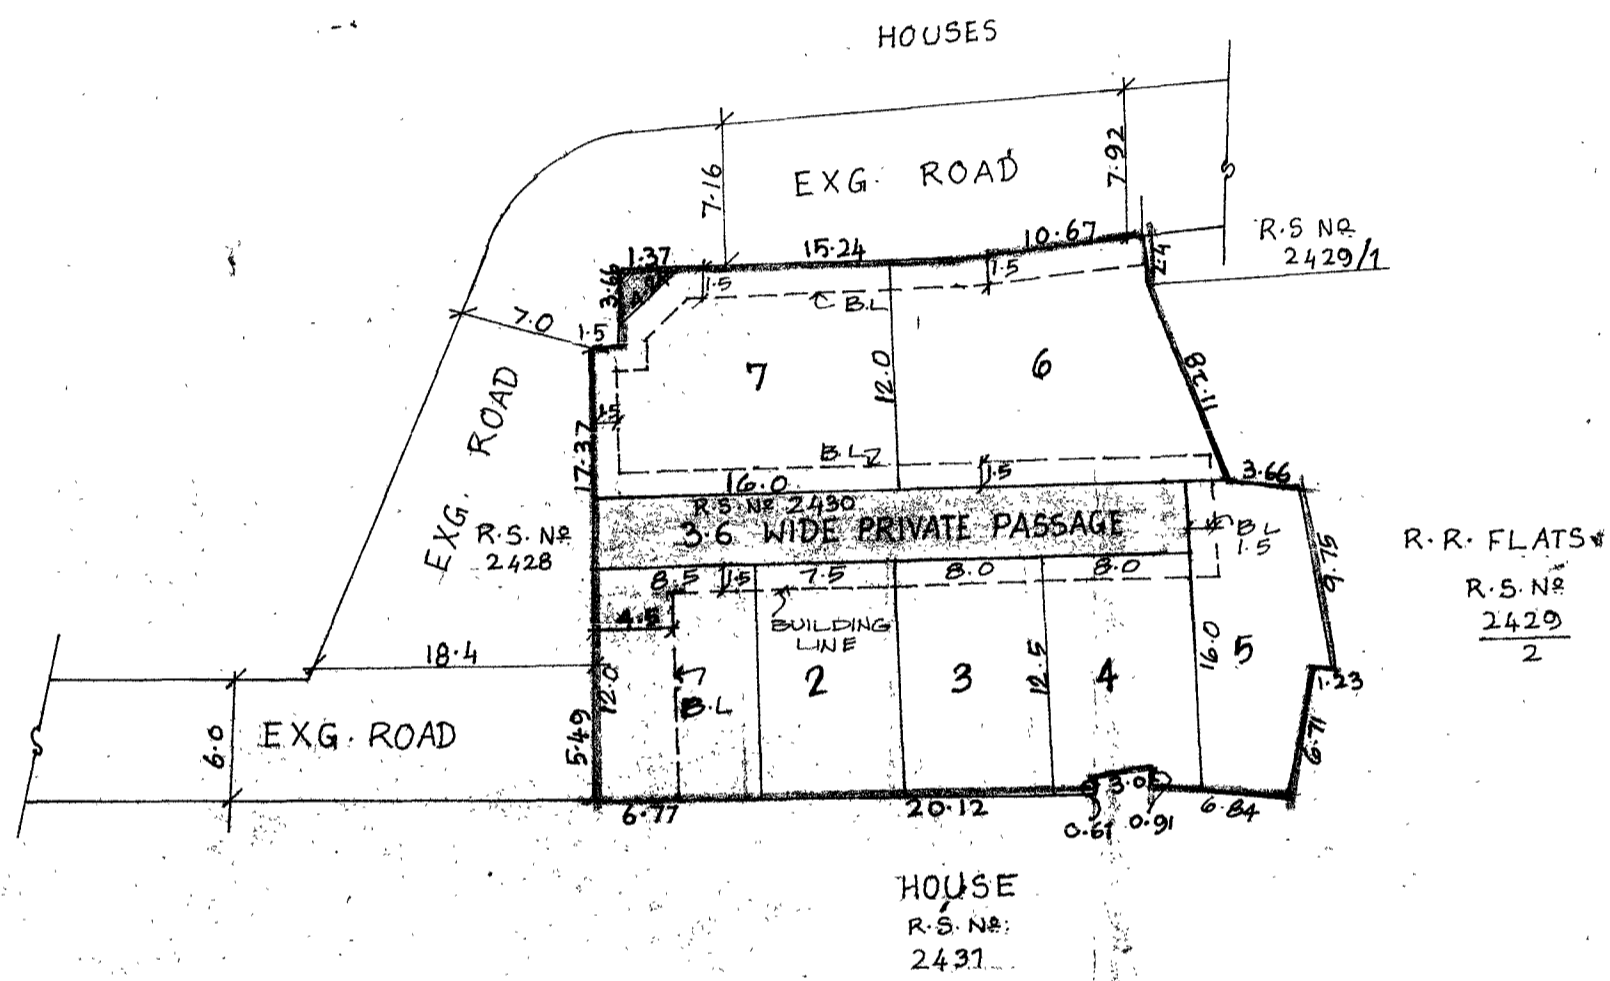


P.P.D L.O      NR. 21 / 2003

APPROVED

VIDE LETTER NO : L/9303/2002  
DATED : 20/03/2003

FOR MEMBER SECRETARY  
CHENNAI METROPOLITAN  
DEVELOPMENT AUTHORITY

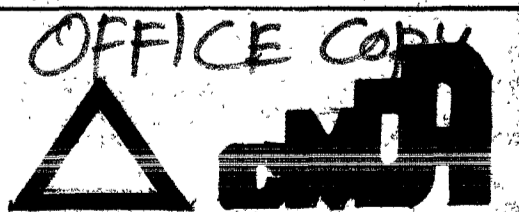

# CORPORATION OF CHENNAI

SUB DIVISION OF HOUSE SITES IN R.S. NR. 2430 , BLOCK NR. 50,

MYLAPORE , CHENNAI

SCALE : 1 : 400