


V.N. 81, MOGAPPAIR
 TNHB MOGAPPAIR ERI SCHEME

P.P.D No. 7
 L.O 99
 L2/10156/99
 PARK

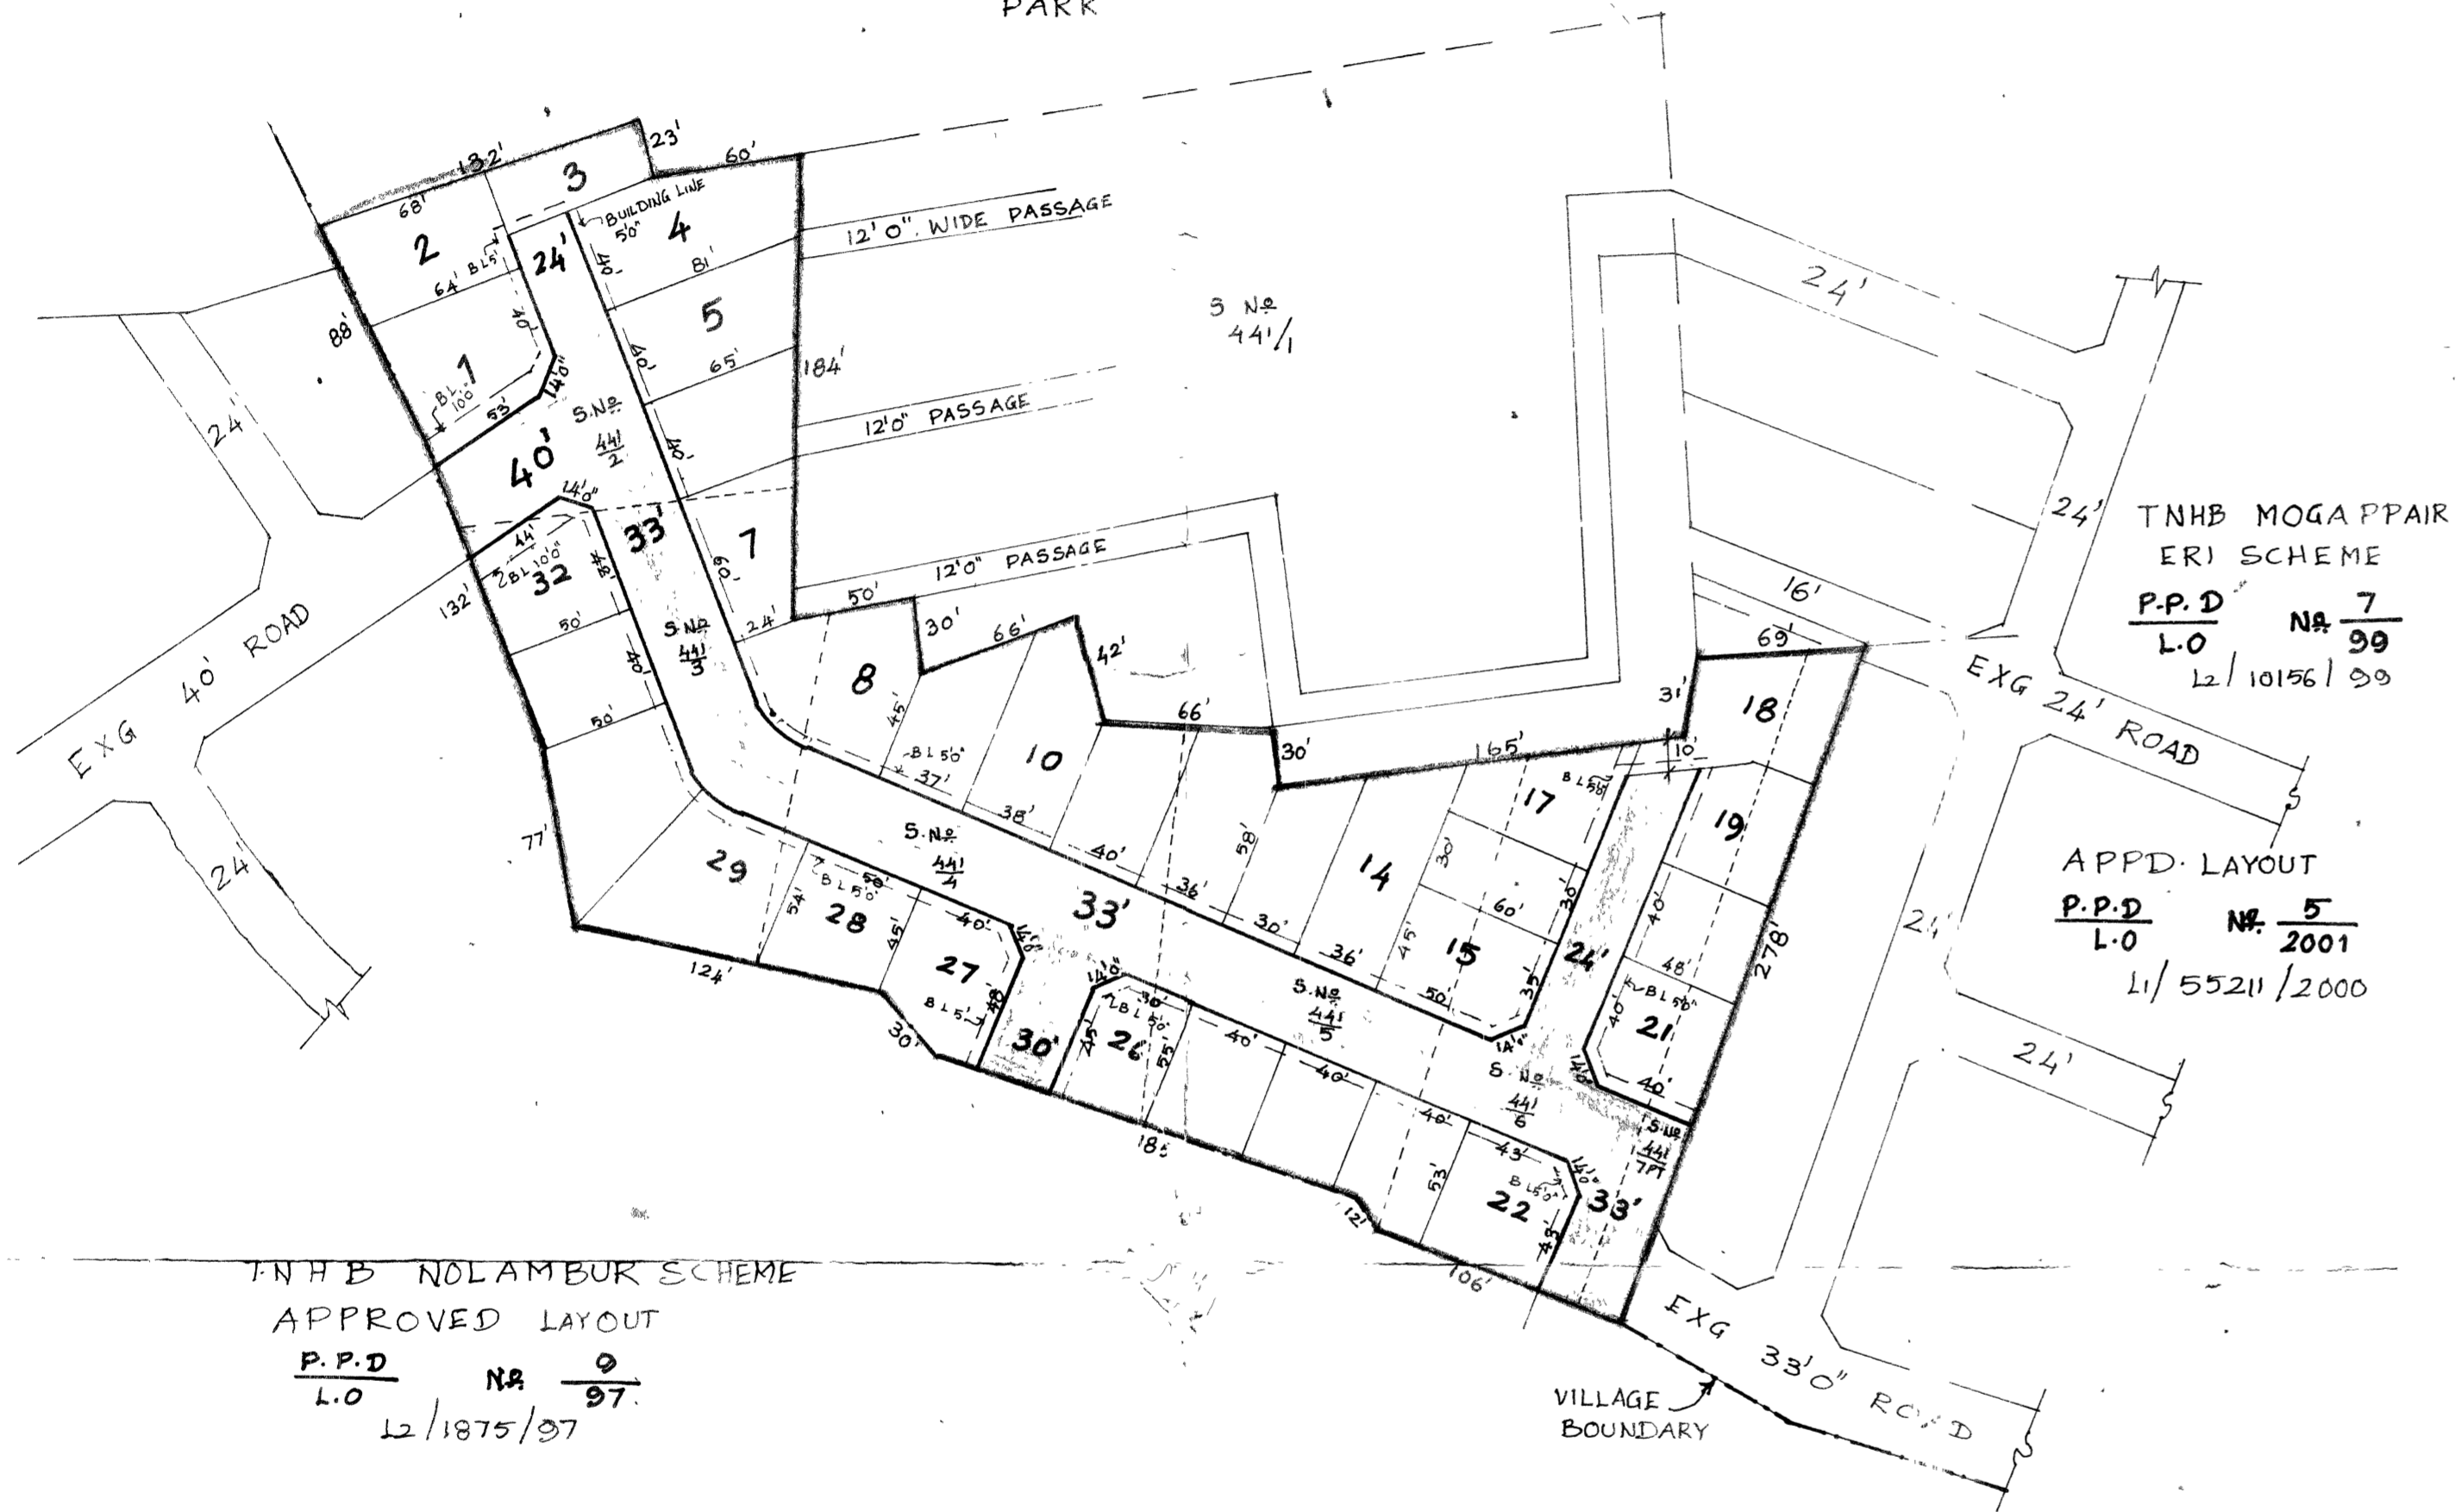

TNHB MOGAPPAIR
 ERI SCHEME
 P.P.D No. 7
 L.O 99
 L2/10156/99

APPD LAYOUT
 P.P.D No. 5
 L.O 2001
 L1/55211/2000

TNHB NOLAMBUR SCHEME
 APPROVED LAYOUT
 P.P.D No. 9
 L.O 97
 L2/1875/97

TOTAL EXTENT : 9874 m²
 ROAD AREA : 2746 m²
 NO OF PLOTS : 32

NOTE :

1. SPLAY 30M X 30M
2. MEASUREMENTS INDICATED ARE EXCLUDING SPLAY DIMENSION
3. ROAD AREA WAS ALREADY HANDED OVER TO THE LOCAL BODY
 VIDE GIFT DEED DOC NO 1760 DATED : 22/04/2003

LEGEND :

- SITE BOUNDARY
- EXISTING ROAD
- PROPOSED ROAD

P.P.D No. 39^{1-C}
 L.O 2003

APPROVED

VIDE LETTER NO : L1/10994/2003
 DATED : 19/05/2003

FOR MEMBER SECRETARY
 CHENNAI METROPOLITAN
 DEVELOPMENT AUTHORITY

AMBATTUR MUNICIPALITY

LAYOUT OF HOUSE SITES IN S.N. 441/2, 3, 4, 5, 6, & S.N. 441/7PT, OF
 MOGAPPAIR VILLAGE

SCALE : 66 FEET TO AN INCH

