


TOTAL EXTENT : 2489 M²
 ROAD AREA : 467 M²
 NO OF PLOTS : 9 NOS

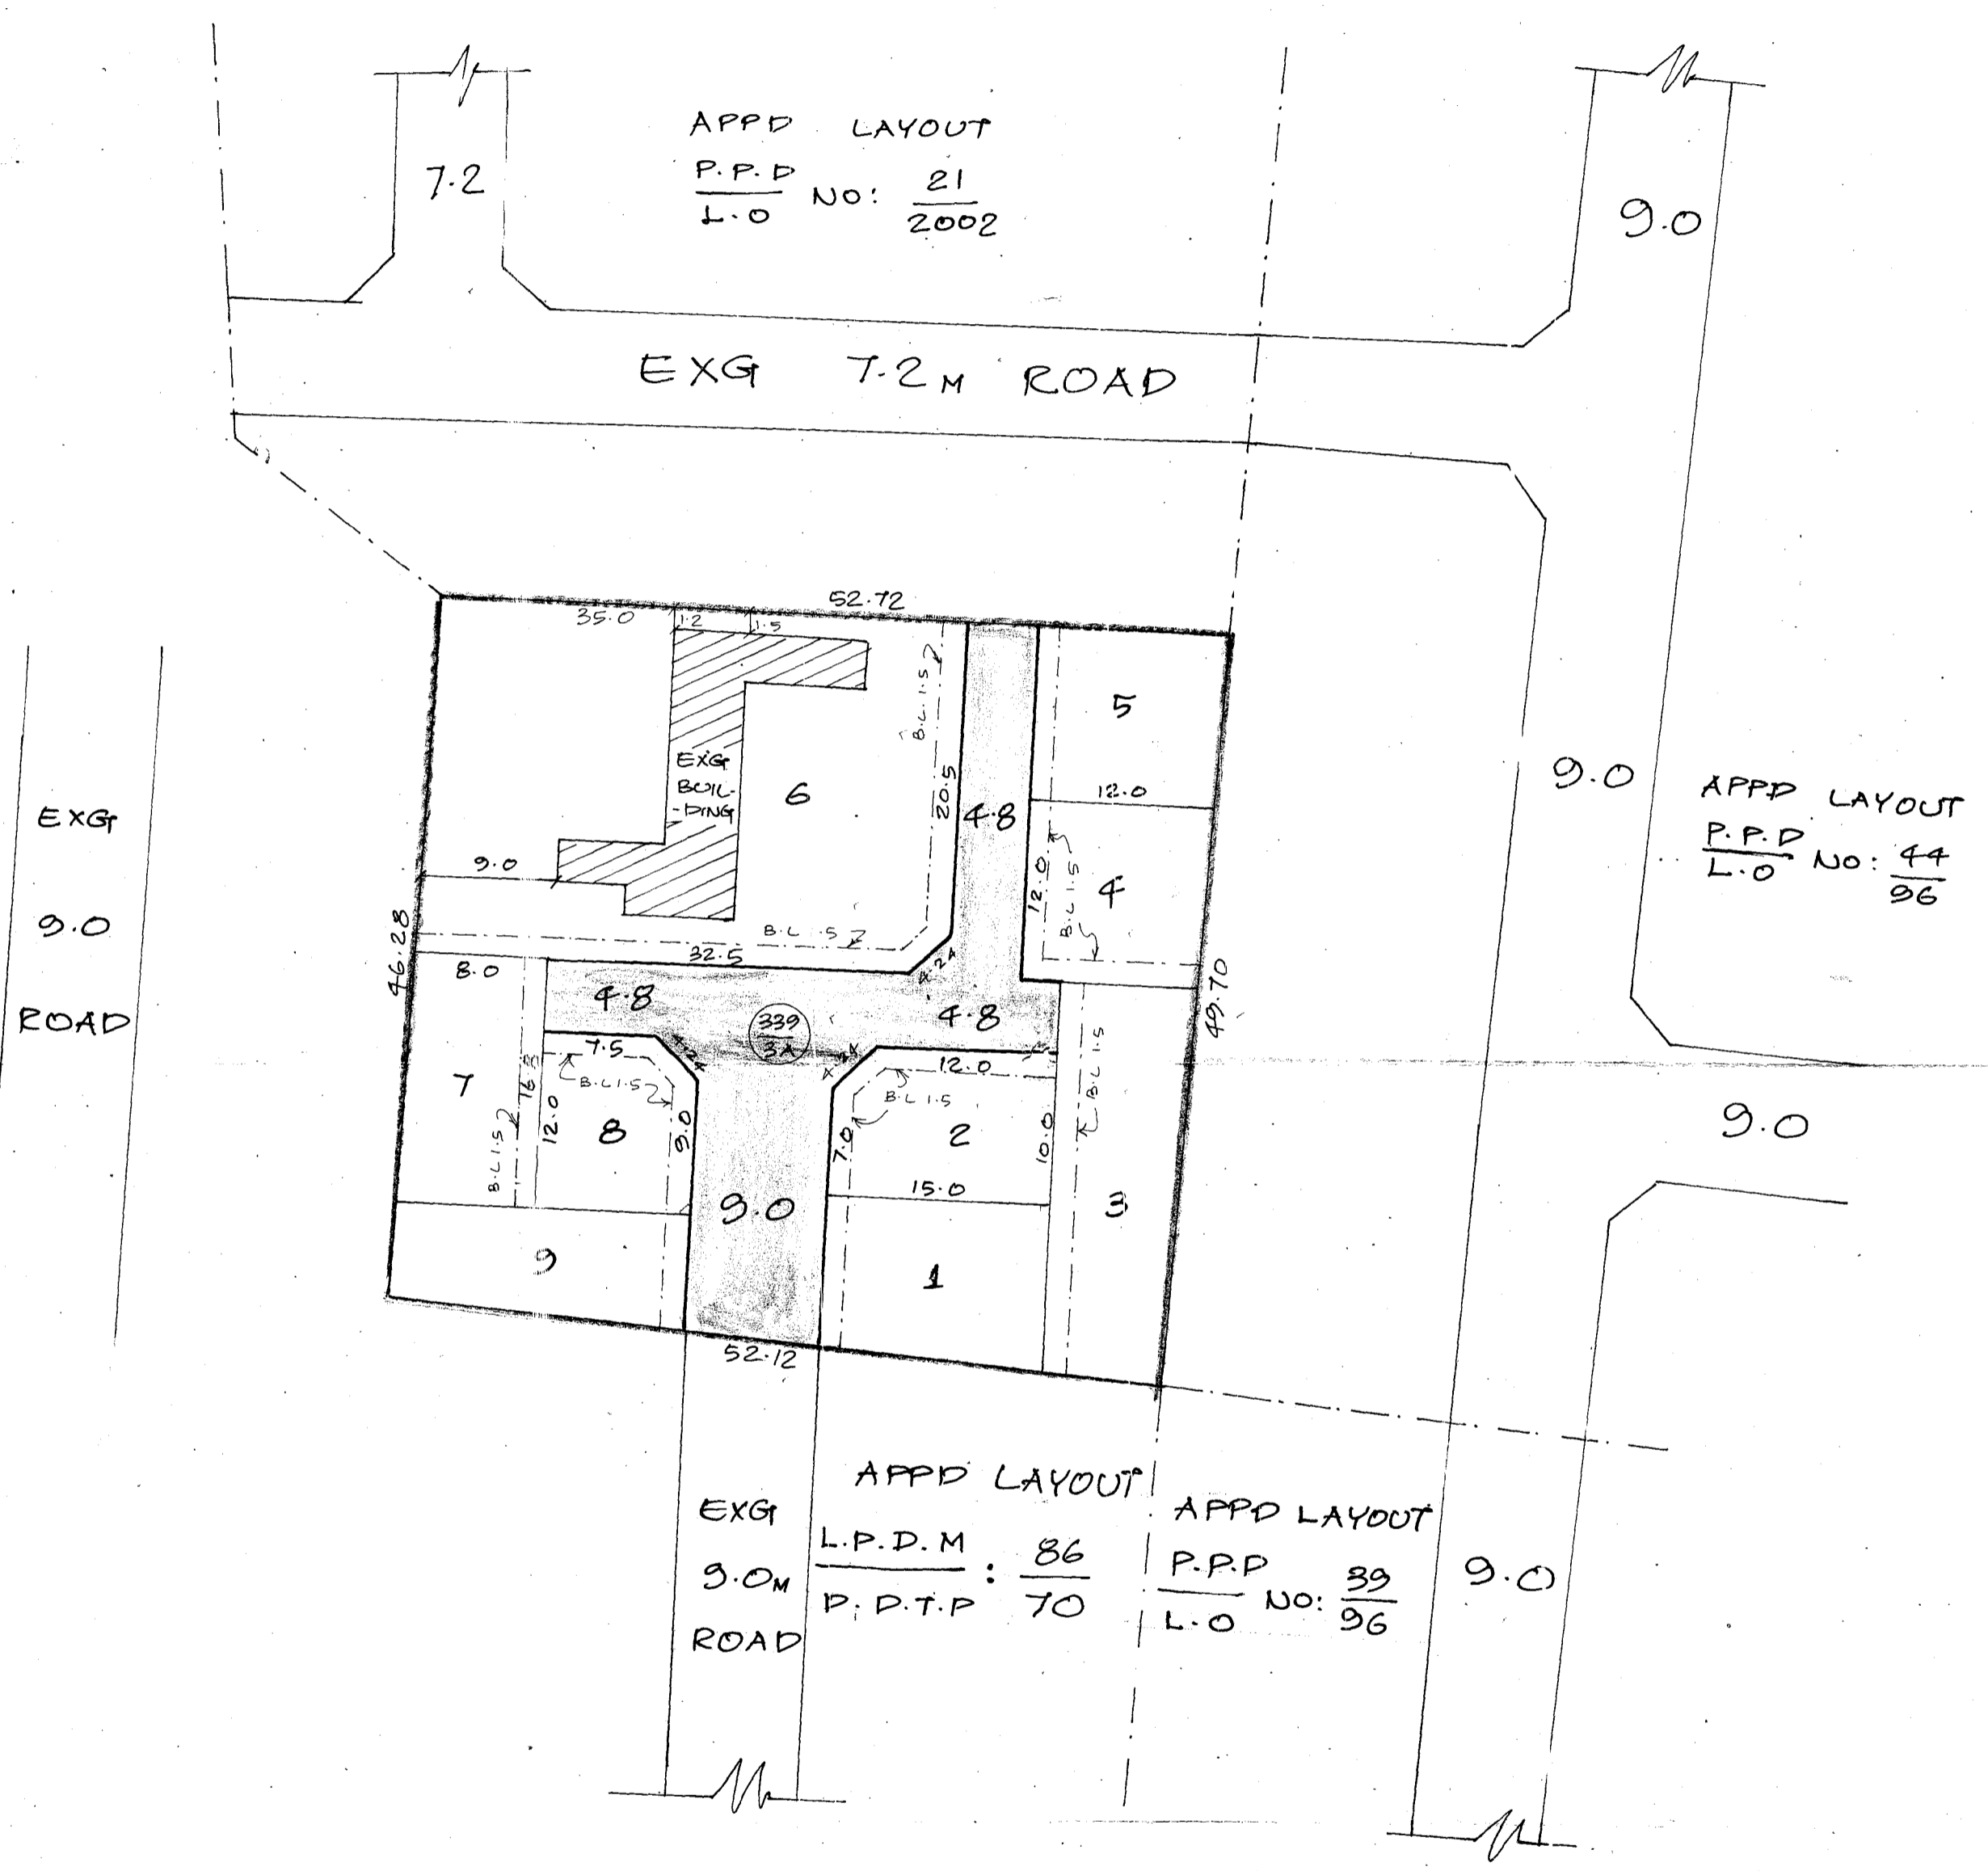

NOTE :-
 1. SPLAY 3.0M X 3.0M
 2. MEASUREMENTS INDICATED ARE EXCLUDING SPLAY DIMENSIONS
 3. ROAD AREA WAS ALREADY HANDLED OVER TO THE LOCAL BODY
 VIDE GIFT DEED REC. NO: 7073/2004 DT: 3/9/04

LEGEND :-
 [Symbol] SITE BOUNDARY
 [Symbol] PROPOSED ROAD
 [Symbol] EXISTING ROAD

P.P.D No: 114 (1-C)
 L.O No: 2004
 APPROVED
 VIDE LETTER NO: L/27325/04
 DATED : 06-10-2004
 OFFICE COPY
 FOR MEMBER SECRETARY
 CHENNAI METROPOLITAN
 DEVELOPMENT AUTHORITY

MADHAVARAM MUNICIPALITY.
 LAYOUT OF HOUSE SITES IN S.NO: 339/3A OF
 MADHAVARAM VILLAGE.

SCALE : 1:400

