





TOTAL EXTENT : 8336 M²
 ROAD AREA : 2766 M²
 NO. OF PLOTS : 27 NOS.
 CONVENIENCE SHOP SITE : 1 NO.

NOTE :-

1. SPLAY 3.0M X 3.0M
2. MEASUREMENTS INDICATED ARE EXCLUDING SPLAY DIMENSION.
3. ROAD AREA : ALREADY HANDED OVER TO THE LOCAL BODY. VIDE GIFT DEED DOCUMENT NO: 6376/2004, DE; 29/11/2004.


LEGEND :-

-  SITE BOUNDARY
-  PROPOSED ROAD
-  EXISTING ROAD
-  COMMERCIAL

P.P.D. NO: 71C
 L.O. NO: 2005
 APPROVED
 VIDE LETTER NO: L1/37971/2004
 DATED : 24/01-2005

OFFICE COPY

FOR MEMBER SECRETARY
 CHENNAI METROPOLITAN
 DEVELOPMENT AUTHORITY.

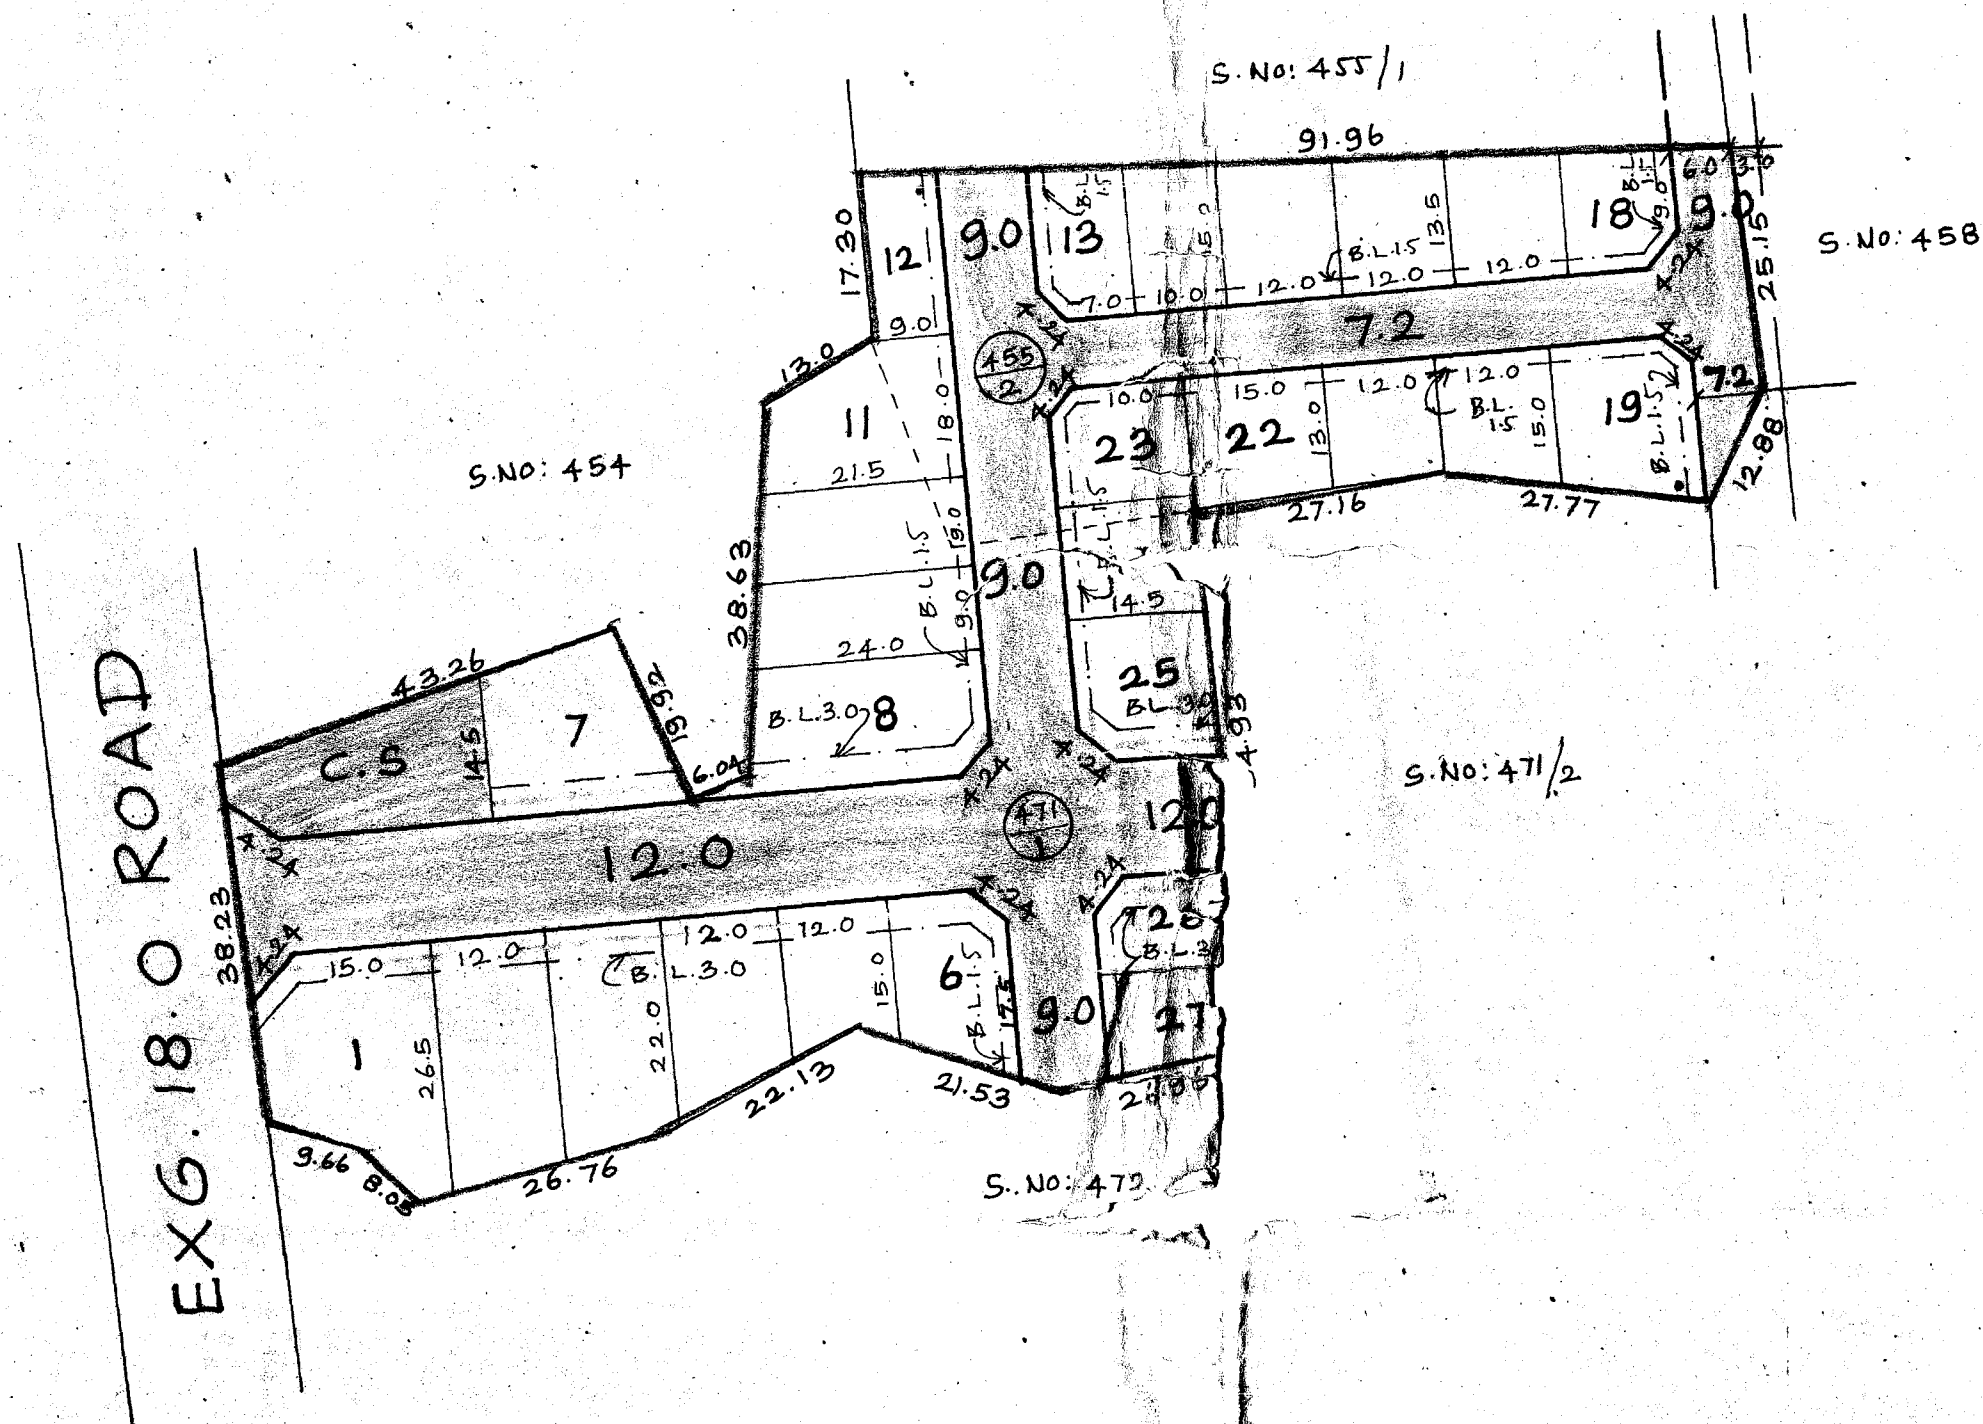

AVADI MUNICIPALITY

LAY OUT OF HOUSE SITES IN S.NO: 455/2 & 471/1
 OF PARUTHIPATTU VILLAGE.

SCALE : 1 : 800