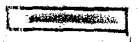

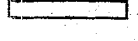



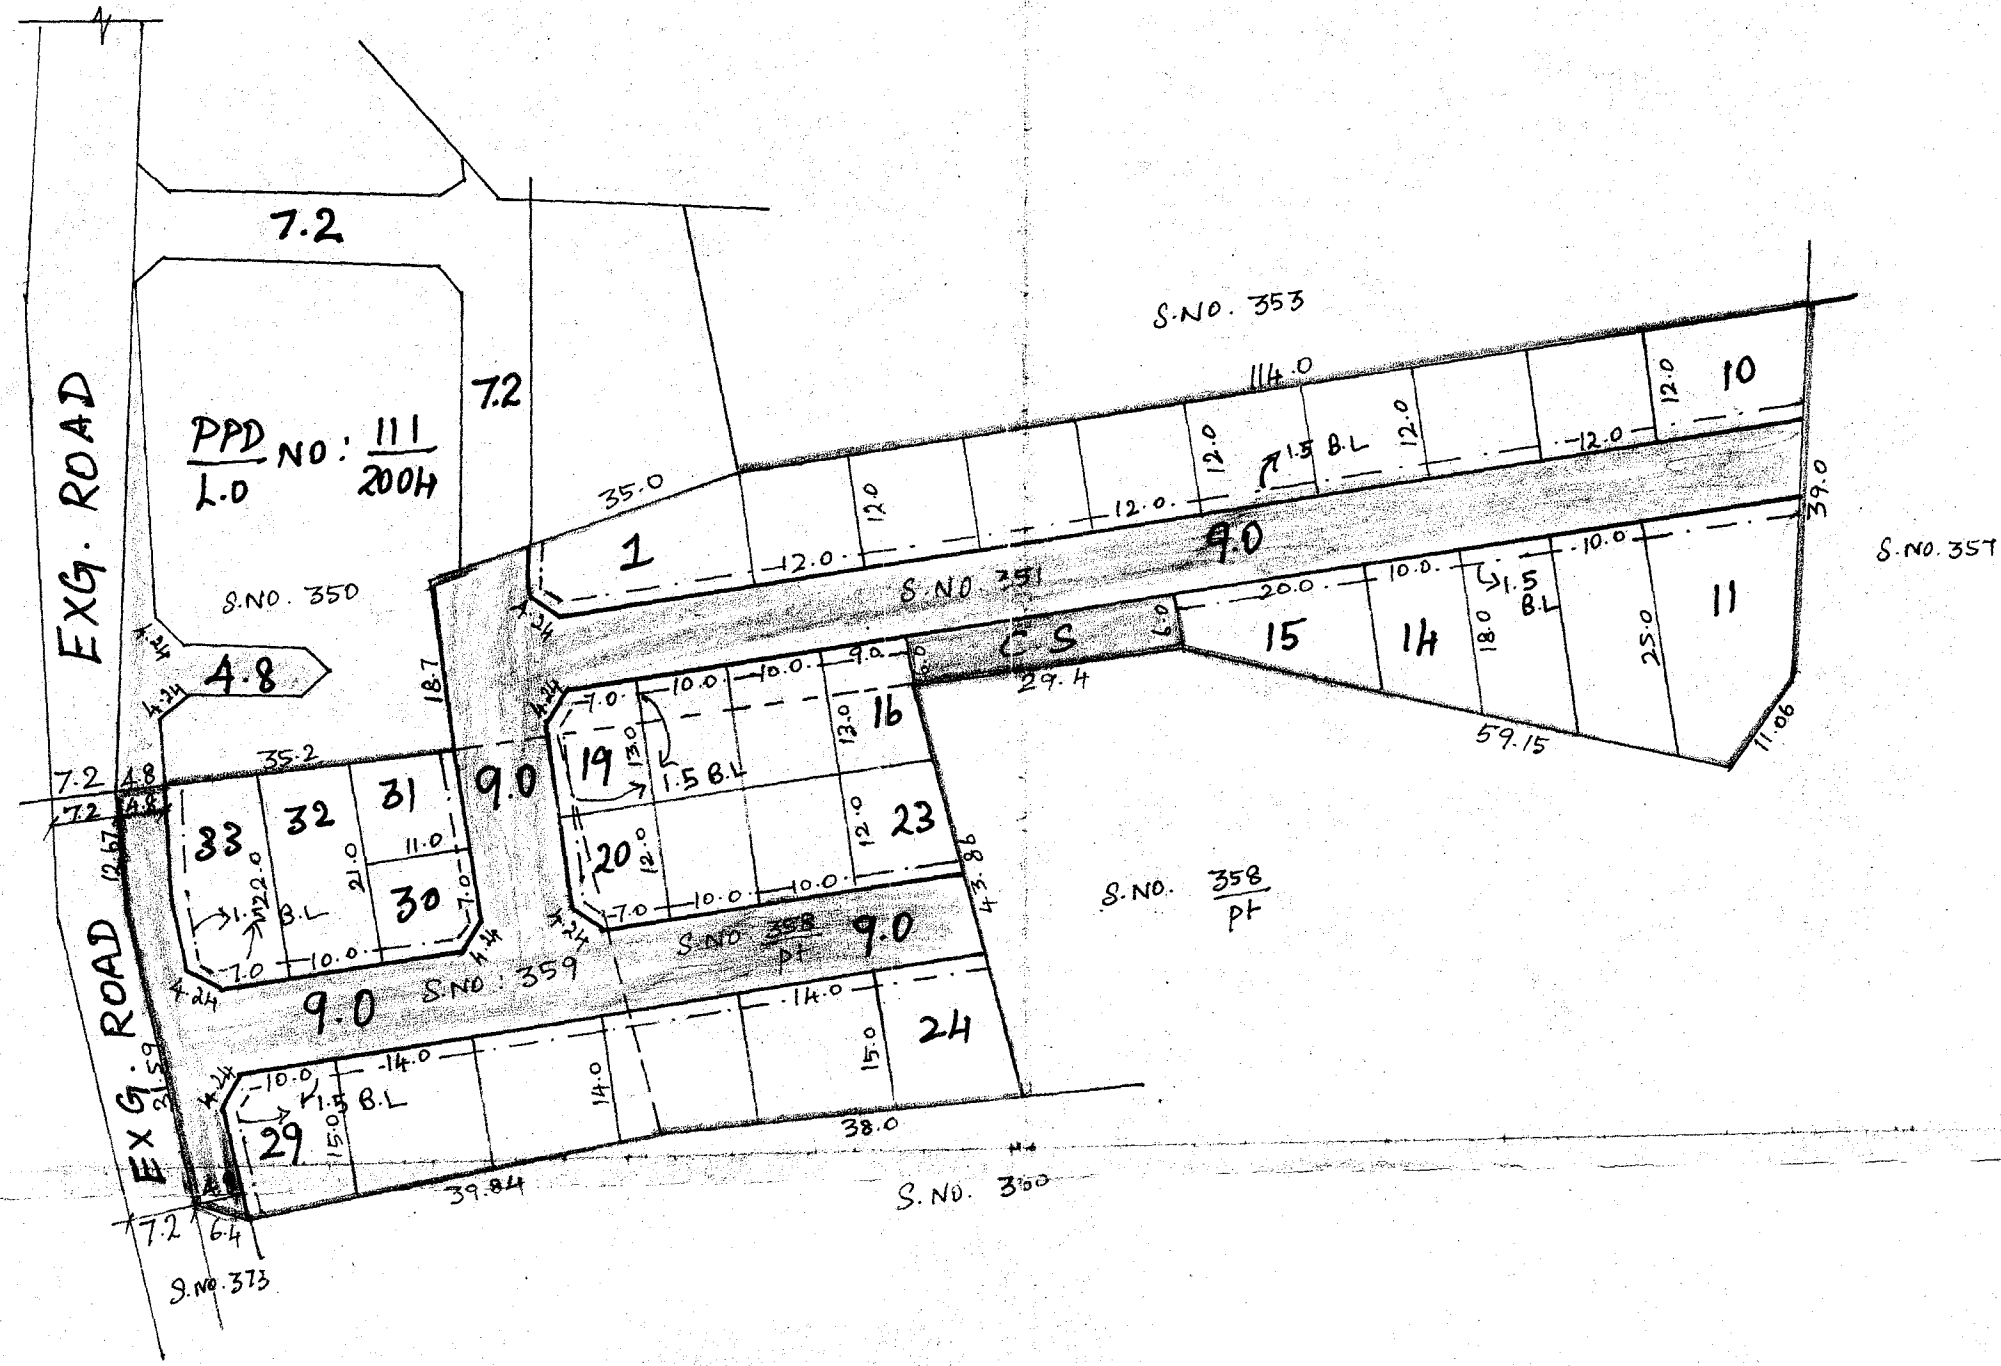
TOTAL EXTENT : 8205 m²
 ROAD AREA : 2572 m²
 NO OF PLOTS : 33 NOS.
 C.S. CONVENIENT SHOP SITE 1 NO

NOTE

1. SPLAY 3.0 X 3.0 M
2. MEASUREMENTS INDICATED ARE EXCLUDING SPLAY DIMENSIONS.
3. ROAD AREA WAS HANDED OVER TO THE LOCAL BODY VIDE GIFT DEED DOC NO. 7805/05 DATED 1.09.05

LEGEND

-  SITE BOUNDARY
-  EXISTING ROAD
-  PROPOSED ROAD
-  COMMERCIAL



PPD NO 100
 L.O 2005

APPROVED

VIDE LETTER NO : L1/11093/05
 DATED : 28/10/05

FOR MEMBER - SECRETARY
 CHENNAI METROPOLITAN
 DEVELOPMENT AUTHORITY

MADHAVARAM MUNICIPALITY

LAYOUT OF HOUSE SITES IN S.NO. 351, 358 Pt, 359 OF
 MADHAVARAM VILLAGE

SCALE : 1 : 800

