


108

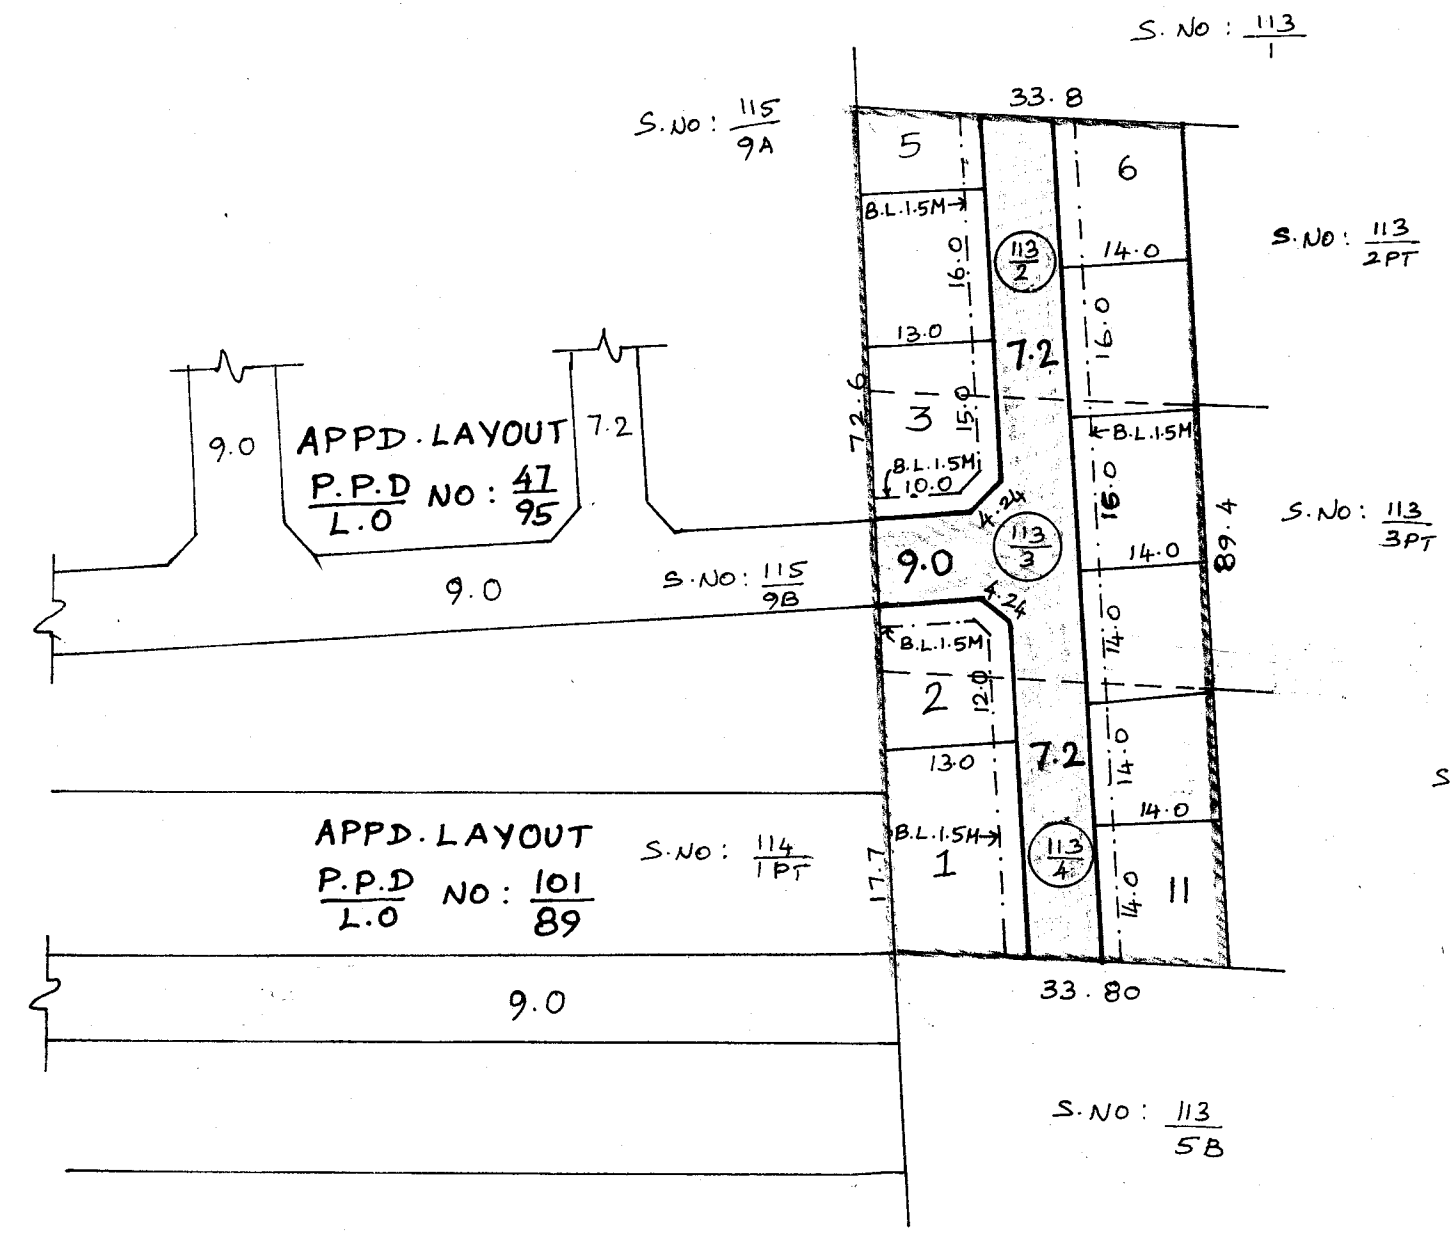

TOTAL EXTENT : 3000M²
 ROAD AREA : 763M²
 NO. OF PLOTS : 11

NOTE :

1. SPLAY 3.0M X 3.0M
2. MEASUREMENTS INDICATED ARE EXCLUDING SPLAY DIMENSIONS
3. ROAD AREA ALREADY HANDED OVER TO THE LOCAL BODY VIDE GIFT DEED DOC.NO. 6708/06 dt. 11.08.06.

LEGEND :

- SITE BOUNDARY
- PROPOSED ROAD
- EXISTING ROAD

P.P.D NO : 108
 L.O : 2006
 APPROVED
 VIDE LETTER NO : 41/20103/2006
 DATED : 27/10/2006

OFFICE COPY

FOR MEMBER - SECRETARY
 CHENNAI METROPOLITAN
 DEVELOPMENT AUTHORITY.

MADHAVARAM MUNICIPALITY
 LAYOUT OF HOUSE SITES IN S.NO. 113/2.3 & 4 PART OF
 MADHAVARAM VILLAGE.
 SCALE : 1 : 800

