


116

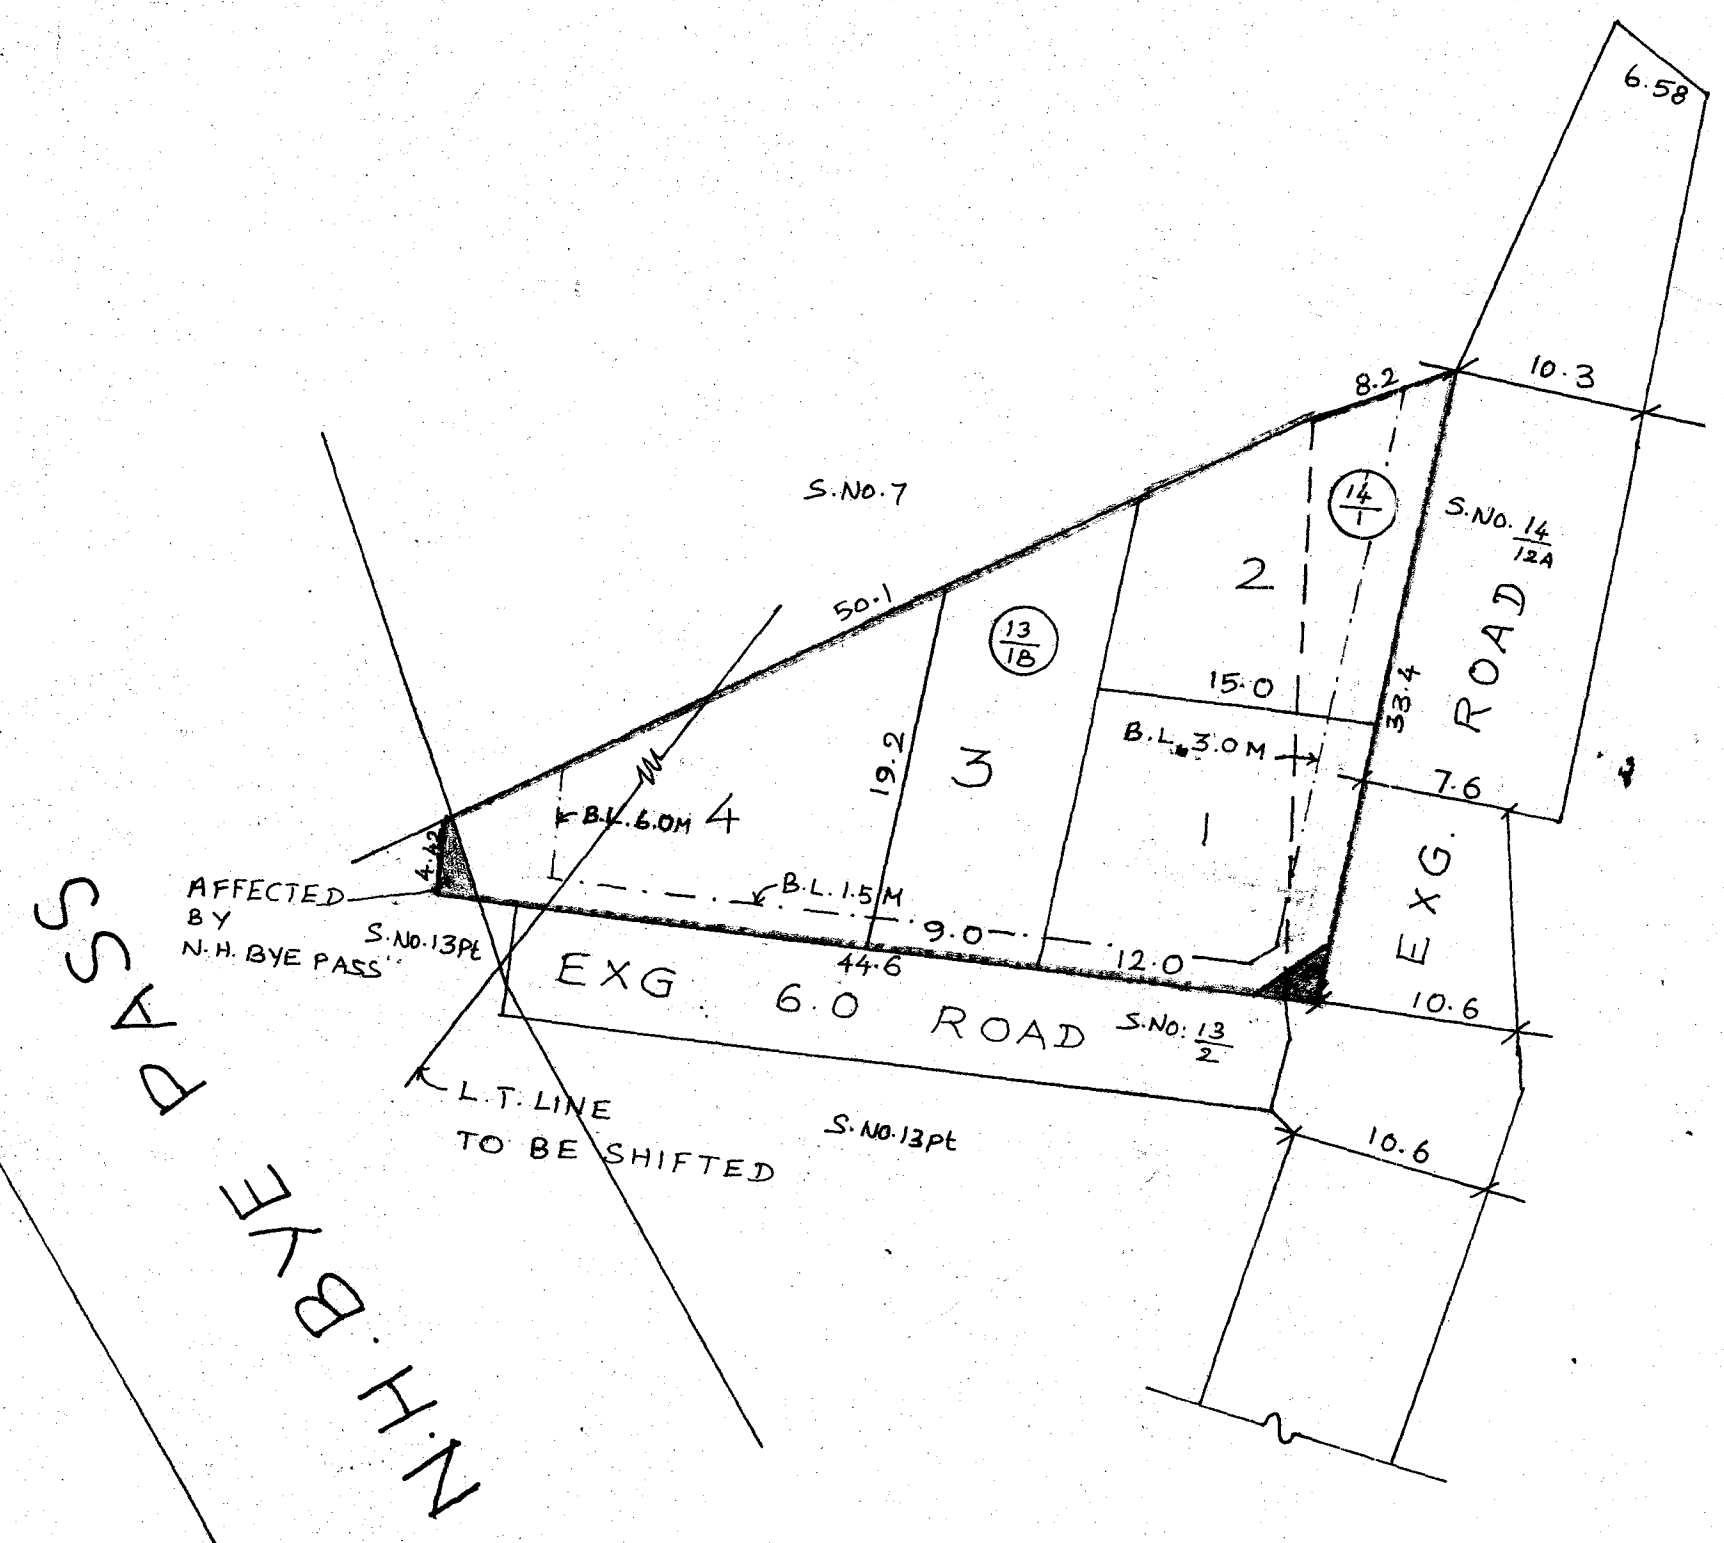

TOTAL EXTENT : 904 M²
 SPLAY AREA : 4.5 M²
 NO OF PLOTS : 4

NOTE :

1. SPLAY 3.0M X 3.0M
2. MEASUREMENTS INDICATED ARE EXCLUDING THE SPLAY DIMENSIONS

LEGEND :

- SITE BOUNDARY
- EXISTING ROAD
- SPLAY
- AFFECTED BY N.H. BYE PASS

CONDITION :

1. THE APPLICANT SHOULD NOT CLAIM ANY COMPENSATION IF THE LAND ACQUIRED FOR WIDENING OF ROAD
2. SPLAY SHOULD BE LEFT AT SITE

P.P.D NO : 116
 L.O NO : 2006
 APPROVED
 VIDE LETTER NO : 41/26742/2004
 DATED : 29/11/2006

o/c

FOR MEMBER - SECRETARY
 CHENNAI METROPOLITAN
 DEVELOPMENT AUTHORITY.

TAMBARAM MUNICIPALITY
 CONVERSION OF COMMUNITY HALL SITE COVERED
 IN THE APPROVED LAYOUT NO. L.P.H NO. 12/70 INTO
 RESIDENTIAL PLOTS IN S.NO. 13/18 & 14/1 OF
 IRUMBULIYUR VILLAGE.

SCALE : 1 : 400

