


TOTAL EXTENT (0.28 Ac) : 1133 M²
 ROAD AREA (16%) : 184 M²
 NO. OF PLOTS : 8 Nos.

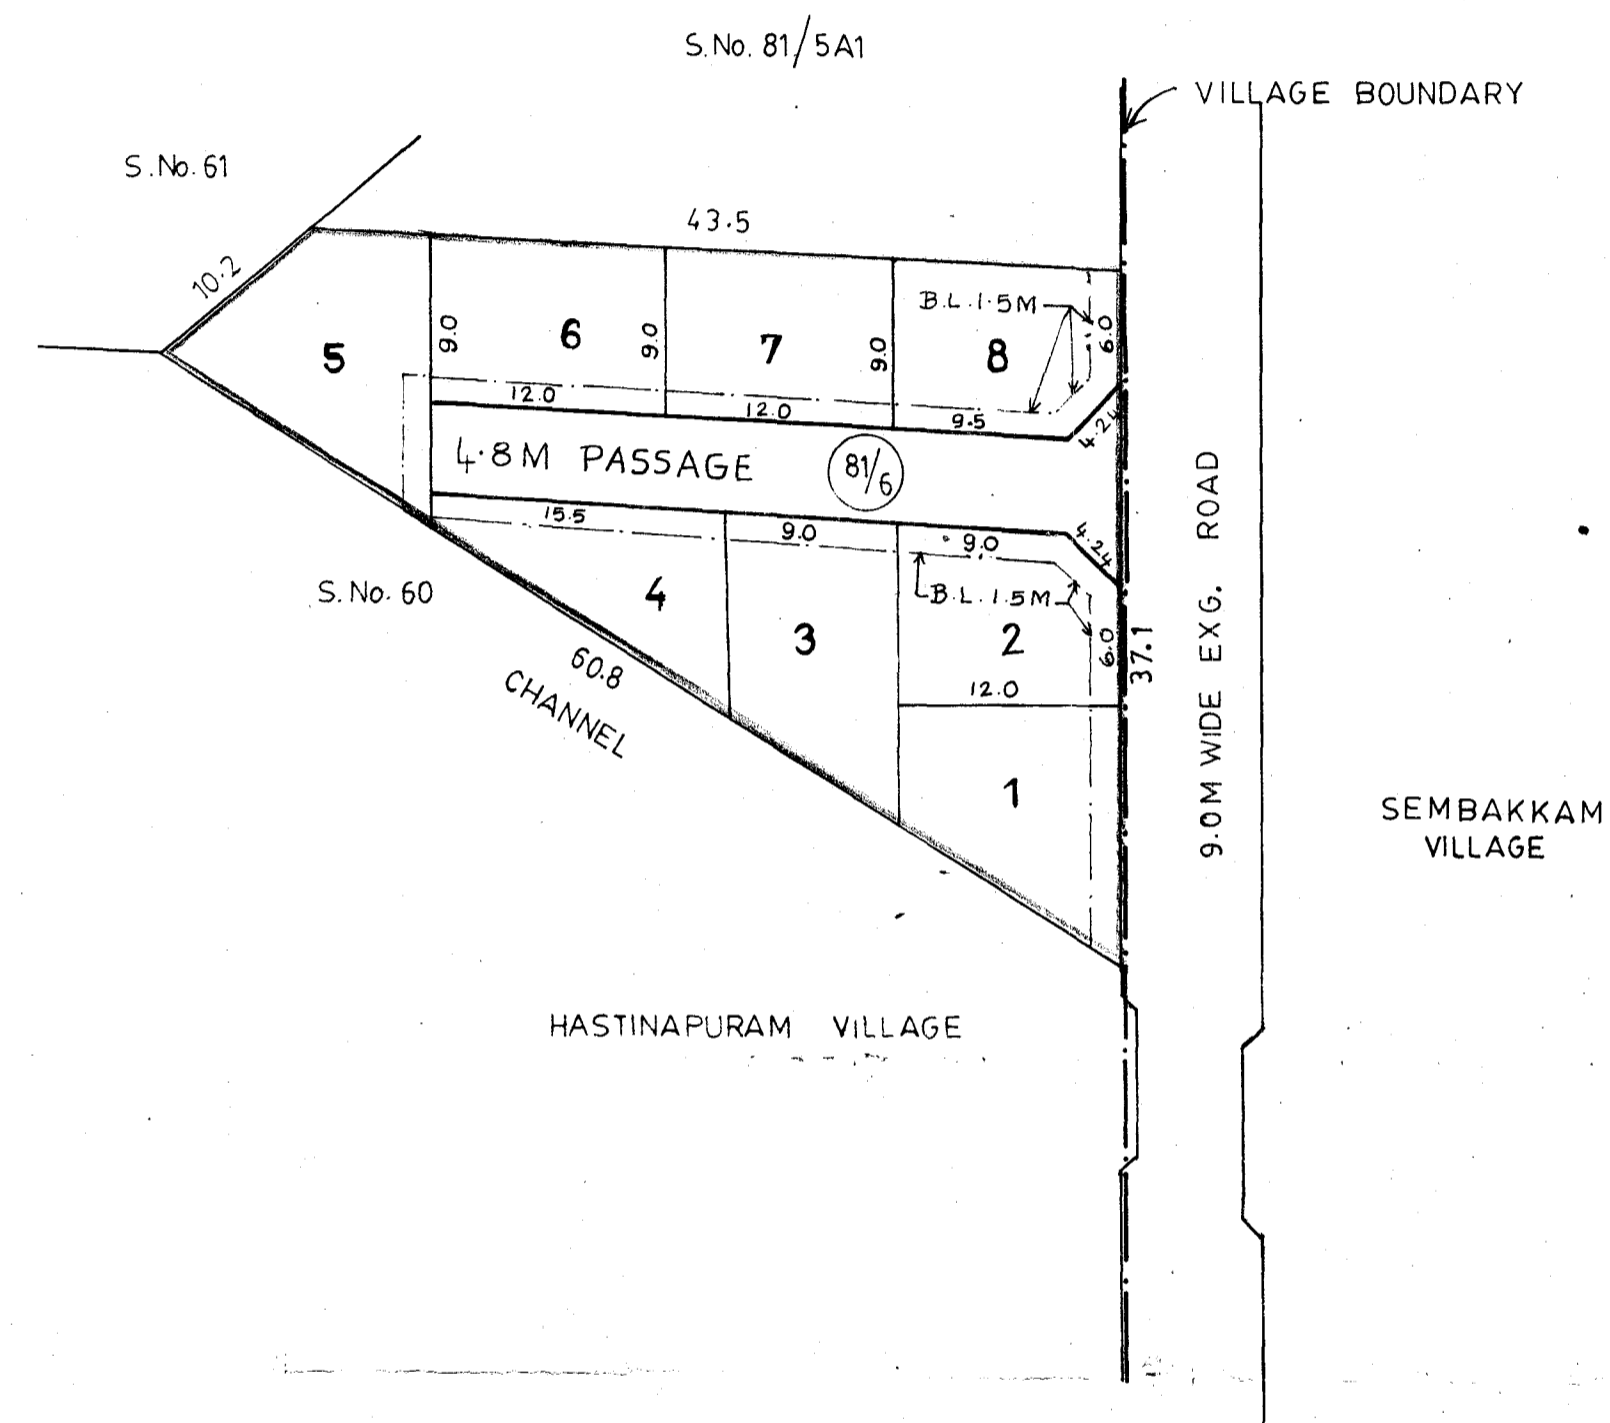

NOTE -


1. SPLAY 3.0MX3.0 M.
2. MEASUREMENTS INDICATED ARE EXCLUDING SPLAY DIMENSIONS.
3. SPLAY SHOULD BE PROVIDED AT SITE.

CONDITIONS:

- THE FOLLOWING CONDITIONS OF PWD VIDE THE CE, PWD WRO, CHENNAI REGION, LETTER NO. 15 (3) 3693/06 Dt.23/6/06. ARE TO BE COMPLIED BY THE APPLICANT BEFORE FORMATION OF THE LAYOUT.
1. THE GROUND LEVEL OF THE SITE UNDER REFERENCE IS TO BE RAISED TO (+) 15.700M UNIFORMLY. i.e. RANGING FROM 0.89M TO 1.29M.
 2. A MASONRY COMPOUND WALL SHOULD BE CONSTRUCTED ALONG THE BOUNDARY BETWEEN THE SITE AND THE CHANNEL AFTER THE BOUNDARIES FIXED BY THE REVENUE DEPARTMENT.
 3. EXCEPT STORM WATER, SEWAGE AND SULLAGE WATER SHOULD NOT BE LET INTO THE CHANNEL.
 4. ANY ENCROACHMENT IN THE CHANNEL PORTION WILL BE TREATED AS UNLAWFUL AND WILL BE EVICTED BY THE GOVT. THEN AND THERE.

LEGEND:

- SITE BOUNDARY
- EXISTING ROAD
- PROPOSED ROAD
- CHANNEL

P.P.D	NO.	46
L.O	APPROVED	2007
VIDE LETTER No: L1/15898/05		
DATED : 14/11/07		
FOR OFFICE COPY		
FOR MEMBER SECRETARY CHENNAI METROPOLITAN DEVELOPMENT AUTHORITY		
		

PALLAVARAM MUNICIPALITY

SUB DIVISION OF HOUSE SITES IN S.NO. 81/6 OF HASTINAPURAM VILLAGE.

SCALE - 1:400. (ALL DIMENSIONS ARE IN METRE.)