


TOTAL EXTENT (0.82 Ac) : 3350 M²
 ROAD AREA : 946 M²
 No. OF PLOTS : 16 Nos.

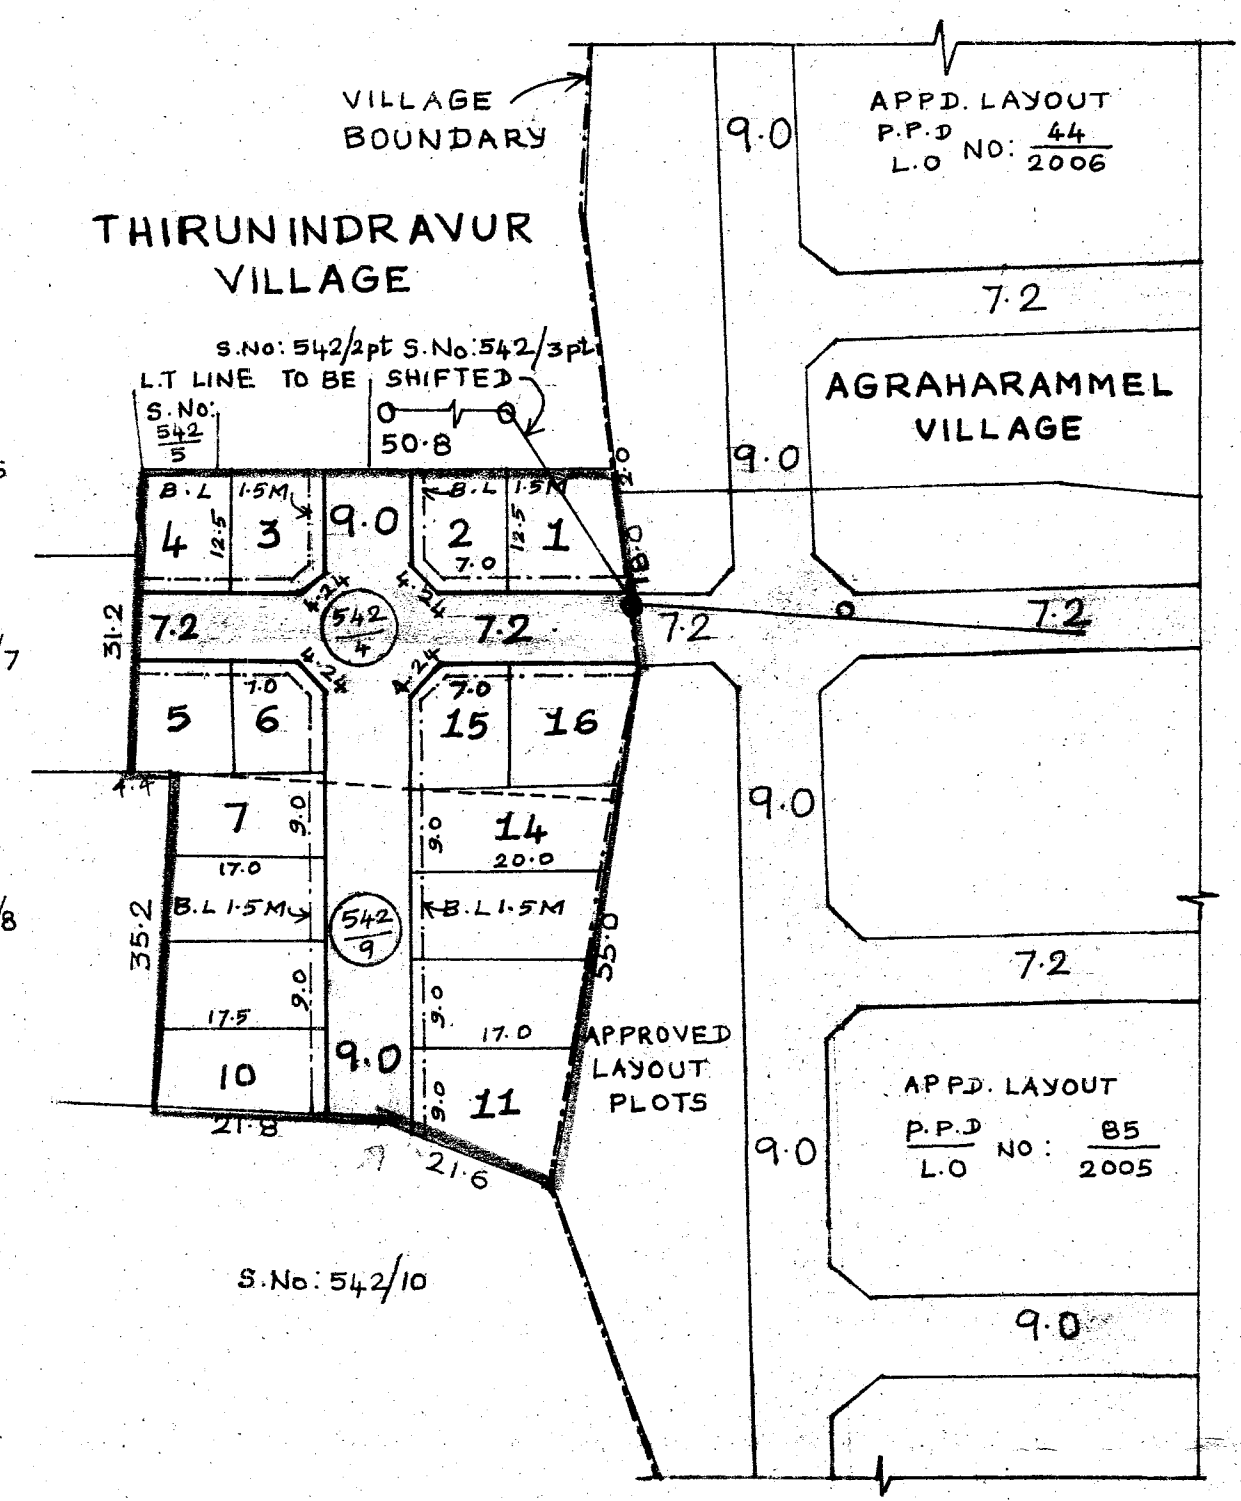

NOTE:-

1. SPLAY 3.0M X 3.0M
2. MEASUREMENTS ARE INDICATED EXCLUDING SPLAY DIMENSIONS.
3. ROAD AREA TO BE HANDED OVER TO THE LOCAL BODY VIDE GIFT DEED DOCUMENT No: 6359/09 DATED: 2/9/09.

CONDITION:-

DR RULE NO: 29(1)
 THE COST OF LAYING IMPROVEMENTS TO THE SYSTEMS IN RESPECT OF ROAD, WATER SUPPLY, SEWERAGE, DRAINAGE OR ELECTRIC POWER SUPPLY THAT MAY BE REQUIRED AS ASSESSED BY THE COMPETENT AUTHORITY SHALL BE BORNE BY THE APPLICANT.

LEGEND:-

- SITE BOUNDARY
- PROPOSED ROAD
- EXISTING ROAD

CONDITION:-
 THE LAYOUT APPROVAL IS VALID SUBJECT TO OBTAINING SANCTION FROM THE LOCAL BODY CONCERNED.

P.P.D NO: 2
 L.O APPROVED 2010
 VIDE LETTER NO: L/14680/09
 DATED : 21/1/2010
FOR OFFICE COPY
 FOR MEMBER SECRETARY
 CHENNAI METROPOLITAN
 DEVELOPMENT AUTHORITY

POONAMALLEE PANCHAYAT UNION

LAYOUT OF HOUSE SITES IN S.No: 542/4 AND 542/9 OF THIRUNINDRAVUR VILLAGE.

SCALE :- 1:800 (ALL MEASUREMENTS ARE IN METRE ONLY)

