

TOTAL EXTENT : 4250 M²
 ROAD AREA : 1421 M²
 No. OF PLOTS : 15 Nos.

NOTE:-

1. SPLAY 3.0M X 3.0M.
2. MEASUREMENTS INDICATED ARE EXCLUDING THE SPLAY DIMENSIONS.
3. ROAD AREA WAS ALREADY HANDED OVER TO THE LOCAL BODY VIDE GIFT DEED DOC NO: 4248/2009 DT. 27.11.2009.

CONDITION:-

1. AT THE TIME OF OBTAINING PLANNING PERMISSION FOR BUILDING, NOC FROM AIRPORT AUTHORITY OF INDIA TO BE OBTAINED.
2. APPLICANT SHOULD RAISED THE LEVEL OF THE LAND AND PROVIDE ADEQUATE DRAINAGE SYSTEM TO AVOID INUNDATION DURING THE RAINY SEASON AND PAY CHARGES TO THE LOCAL BODY FOR DRAINAGE IMPROVEMENT BEFORE SANCTIONING THE LAYOUT.

LEGEND:-

- █ SITE BOUNDARY
- █ PROPOSED ROAD
- ▭ EXISTING ROAD

CONDITION:-



THE LAYOUT APPROVED IS VALID SUBJECT TO OBTAINING SANCTION FROM THE LOCAL BODY CONCERNED

P.P.D NO: 11
 L.O APPROVED 2010

VIDE LETTER NO: LI/19185/09
 DATED : 15/03/2010.

FOR OFFICE COPY

FOR MEMBER SECRETARY
 CHENNAI METROPOLITAN
 DEVELOPMENT AUTHORITY

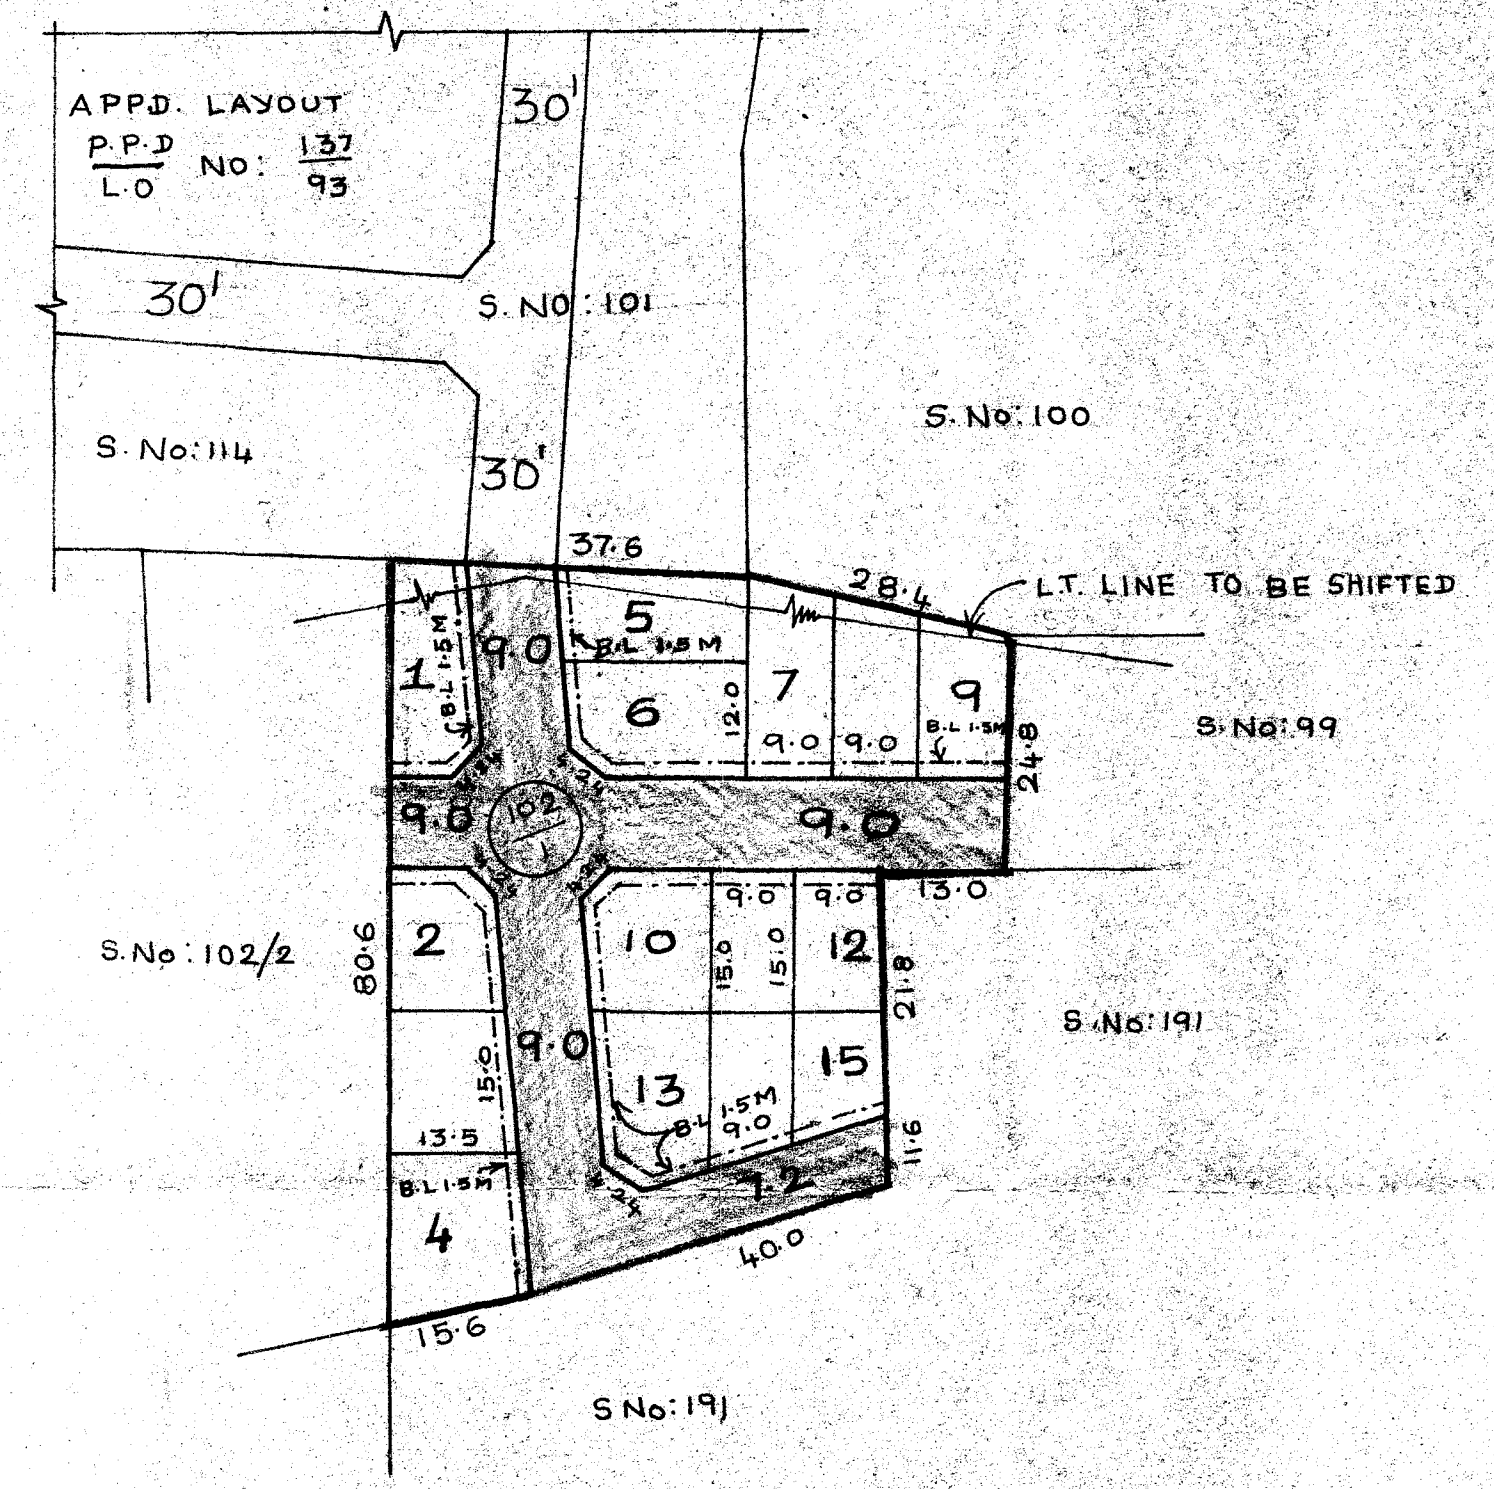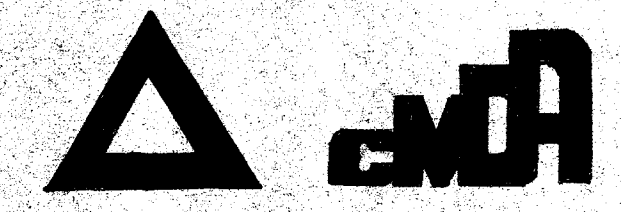

KUNDRATHUR PANCHAYAT UNION

LAYOUT OF HOUSE SITES IN S.No: 102/1 OF
 KOLAPAKKAM VILLAGE.

SCALE :- 1:800 (ALL MEASUREMENTS ARE IN METRE ONLY.)