

TOTAL EXTENT : 9700 M2  
 ROAD AREA : 3215 M2  
 TOTAL NO OF PLOTS : 41 NOS

**NOTE:**

1. SPLAY 3.0M X 3.0M.
2. MEASUREMENTS INDICATED ARE EXCLUDING SPLAY DIMENSIONS.
3. ROAD AREA WAS ALREADY HANDED OVER TO THE LOCAL BODY VIDE GIFT DEED DOC. NO: 6016/2010, DT: 13.08.2010.

**CONDITIONS:**

DR RULE NO: 29 (11)

THE COST OF LAYING IMPROVEMENTS TO THE SYSTEMS IN RESPECT OF ROAD, WATER SUPPLY, SEWERAGE, DRAINAGE OR ELECTRIC POWER SUPPLY THAT MAY BE REQUIRED AS ASSESSED BY THE COMPETENT AUTHORITY, SHALL BE BORNE BY THE APPLICANT.

- LEGEND**
- ▭ SITE BOUNDARY
  - ▭ PROPOSED ROAD
  - ▭ EXISTING ROAD
  - ▭ CHANNEL


**CONDITIONS:**

THE LAYOUT APPROVED IS VALID SUBJECT TO OBTAINING SANCTION FROM THE LOCAL BODY CONCERNED.

P.P.D NO: 32  
 L.O APPROVED 2010

VIDE LETTER NO :L1 / 12758 / 2010  
 DATE : 28 / 10 / 2010  
 OFFICE COPY

FOR MEMBER SECRETARY  
 CHENNAI METROPOLITAN  
 DEVELOPMENT AUTHORITY

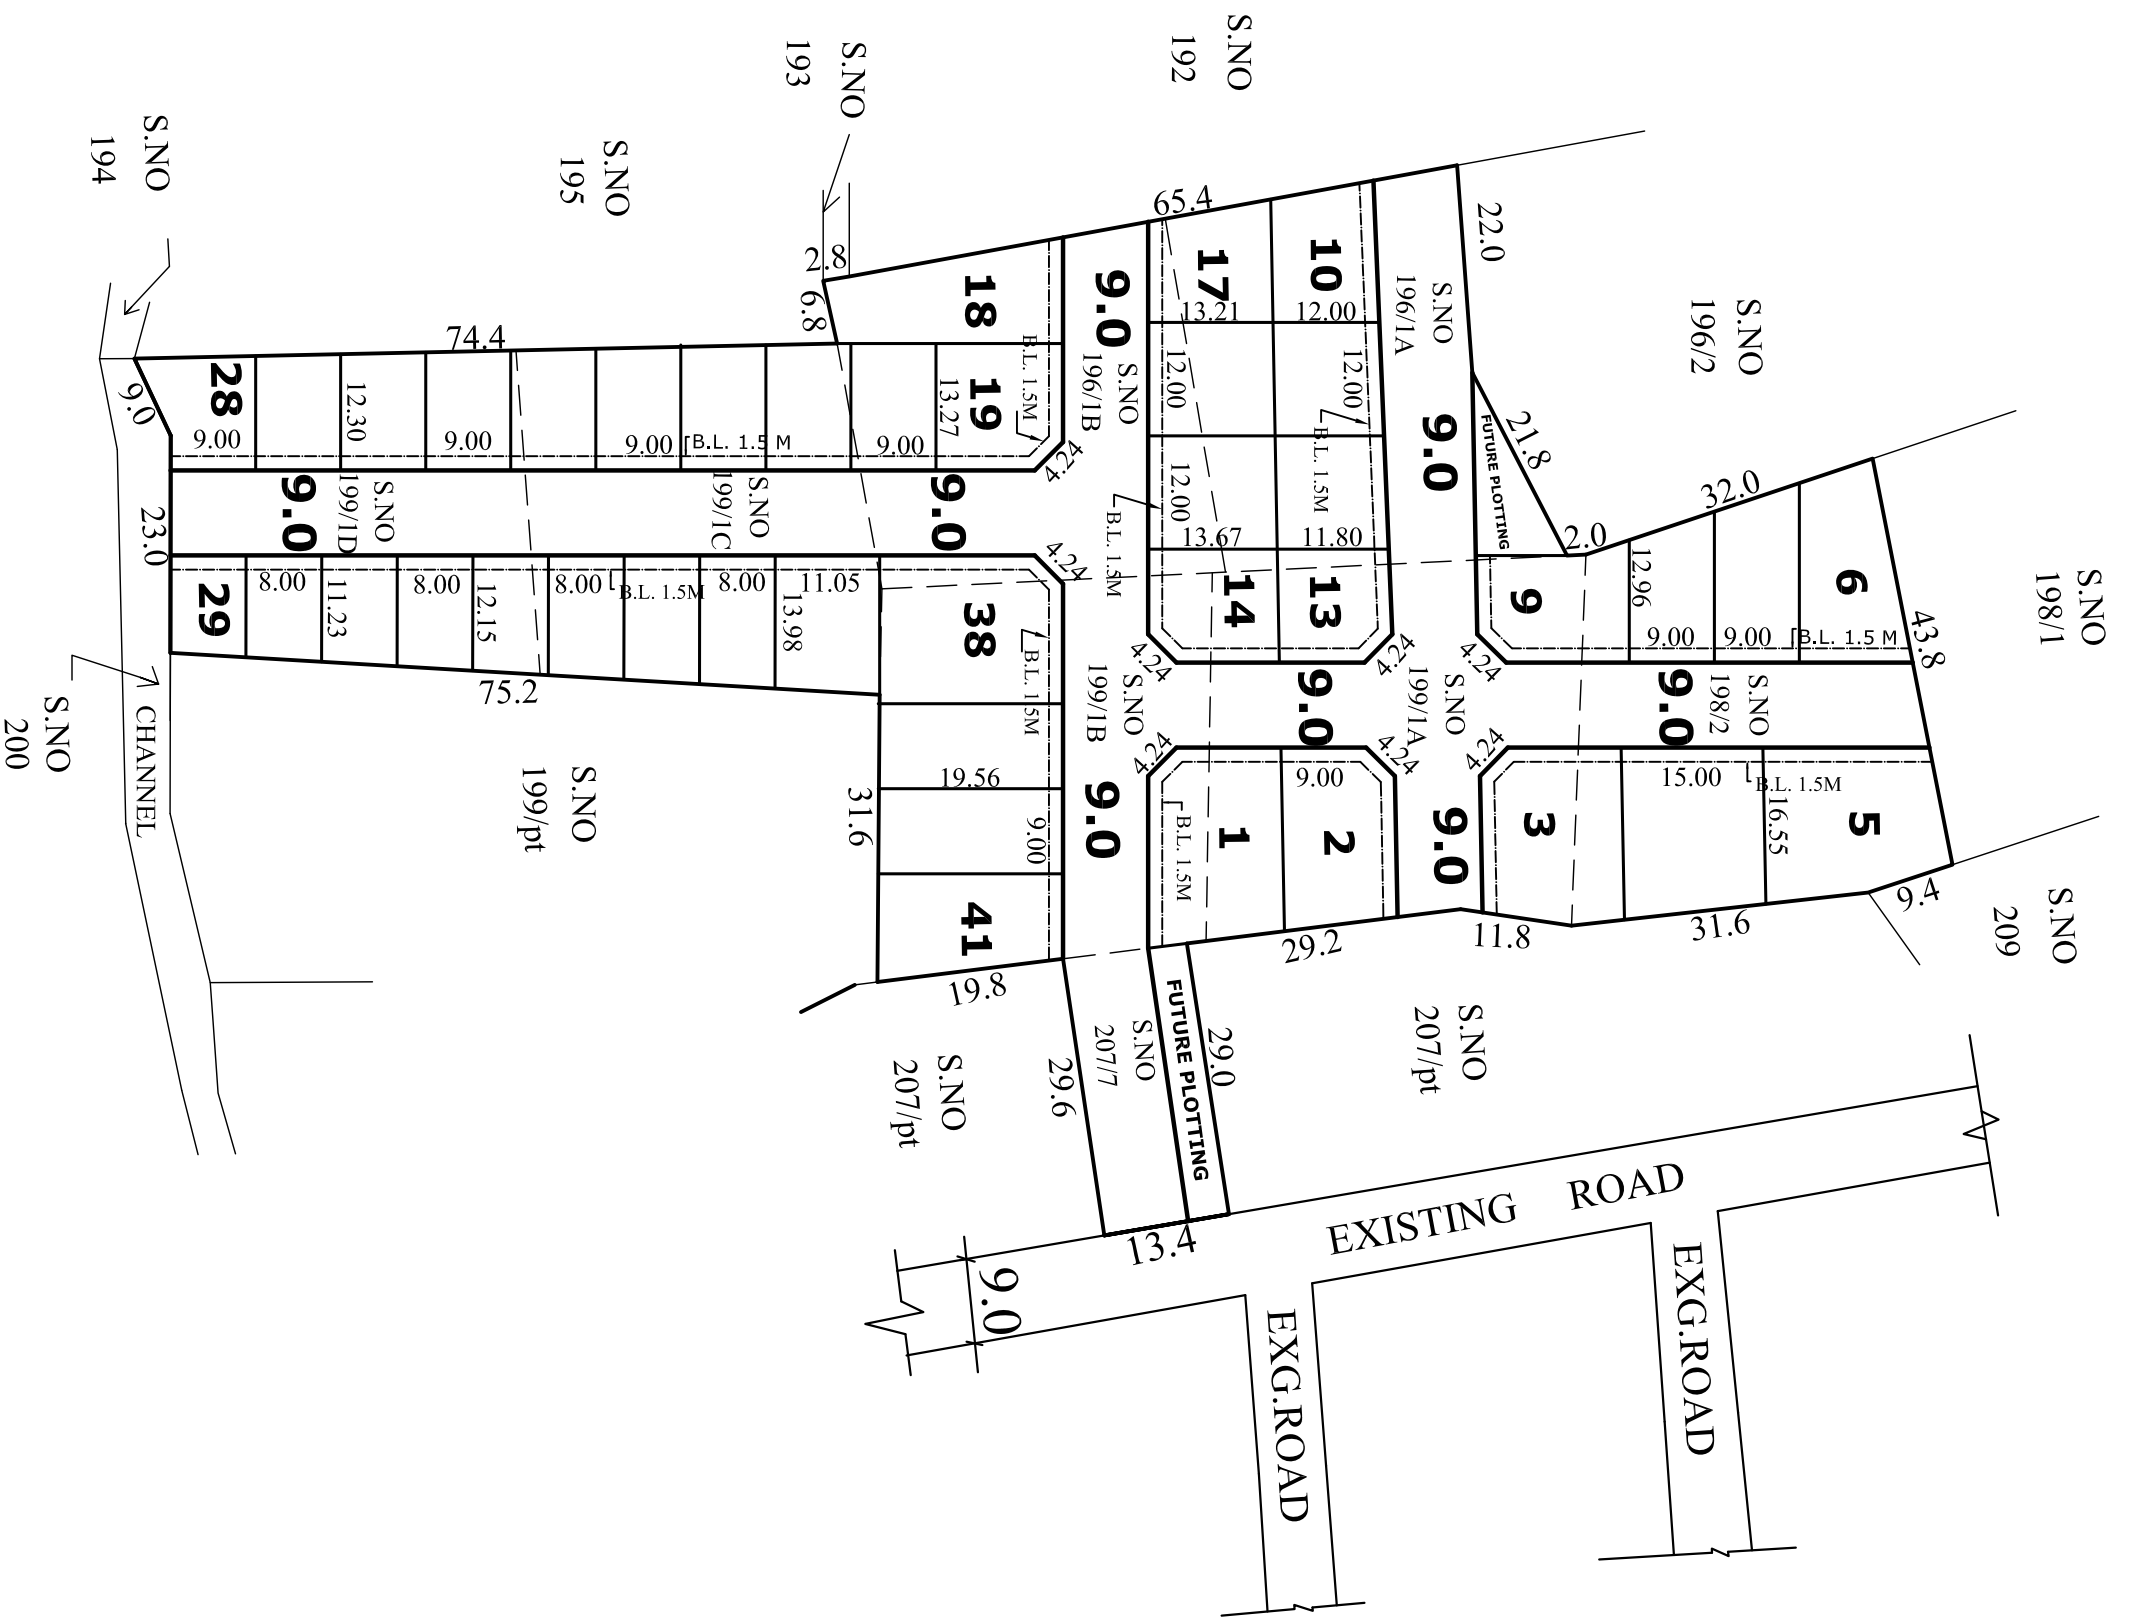

# PUZHAL TOWN PANCHAYAT

LAYOUT OF HOUSE SITES IN S.NOS.196/1A, 1B,198/2, 199/1A,1B,1C,1D AND 207/ 7 OF PUZHAL VILLAGE.

SCALE 1:800 (ALL MEASUREMENTS ARE IN METRE)