


TOTAL EXTENT : 8093.65 M²
NO.OF.PLOTS : 7 NOS

S.NO.11

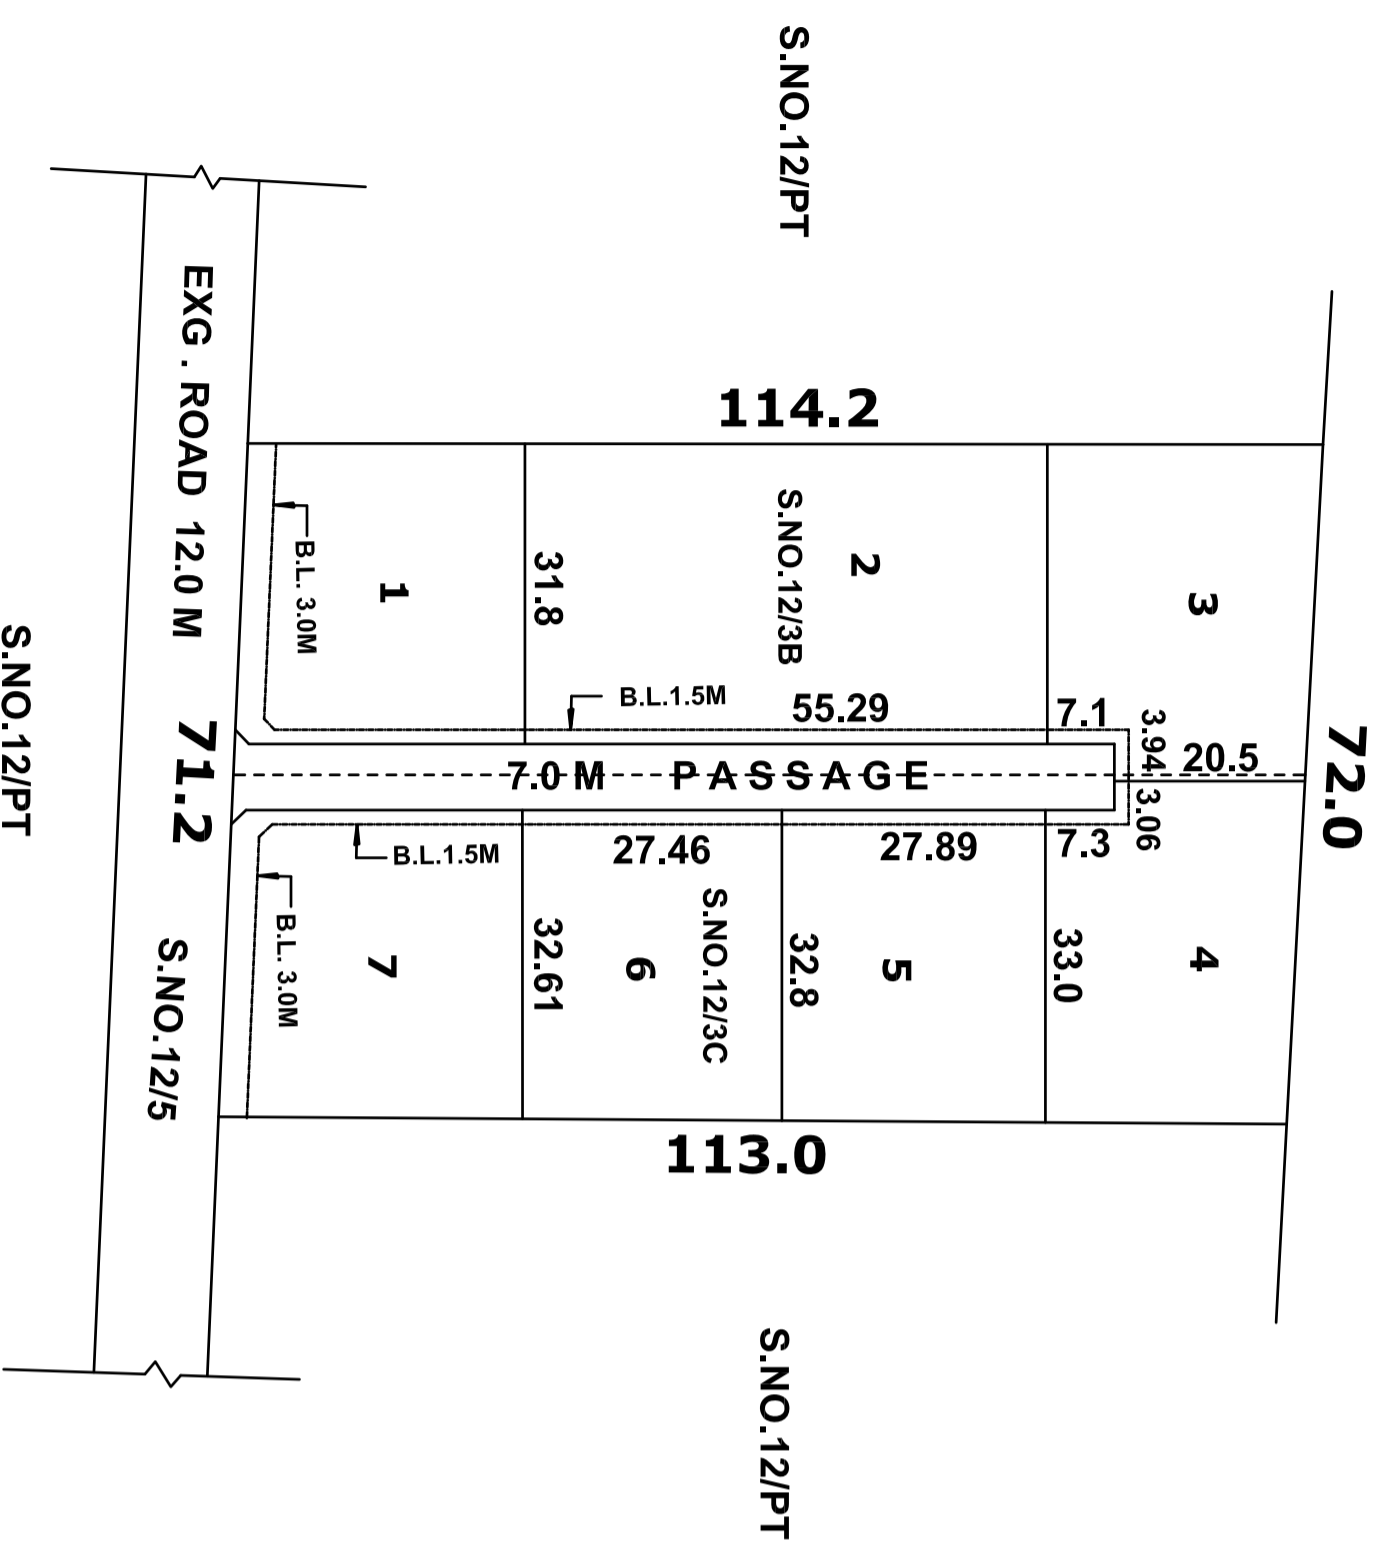

NOTE:

1. SPLAY - 1.5M X 1.5M
2. MEASUREMENTS INDICATED ARE EXCLUDING SPLAY DIMENSIONS.

CONDITIONS:

1. DR RULE NO: 29 (11)

THE COST OF LAYING IMPROVEMENTS TO THE SYSTEMS IN RESPECT OF ROAD, WATER SUPPLY, SEWERAGE, DRAINAGE OR ELECTRIC POWER SUPPLY THAT MAY BE REQUIRED AS ASSESSED BY THE COMPETENT AUTHORITY, SHALL BE BORNE BY THE APPLICANT.

2.THE SPLAY AREA OF 1.5M X 1.5M HAVE TO BE GIFTED TO LOCAL BODY AT THE STAGE OF OBTAINING PLANNING PERMISSION FOR BUILDING.

LEGEND

- SITE BOUNDARY
- EXISTING ROAD

CONDITIONS:

THE LAYOUT APPROVED IS VALID SUBJECT TO OBTAINING SANCTION FROM THE LOCAL BODY CONCERNED.

P.P.D NO **09**

L.O **APPROVED** **2011**

VIDE LETTER NO : L1 / 6173 / 2010

DATE : 03 / 03 / 2011

OFFICE COPY

FOR MEMBER SECRETARY
 CHENNAI METROPOLITAN
 DEVELOPMENT AUTHORITY

ST. THOMAS MOUNT PANCHAYAT UNION.

SUB DIVISION OF HOUSE SITES IN S.NOS. 12/3B AND 12/3C OF PALAVAKKAM VILLAGE.

SCALE : 1:800 (ALL MEASUREMENTS ARE IN METRE.)

