


TOTAL EXTENT = **1700 Sq.M**
ROAD AREA = **338 Sq.M**
TOTAL No. OF PLOTS = **11 Nos.**

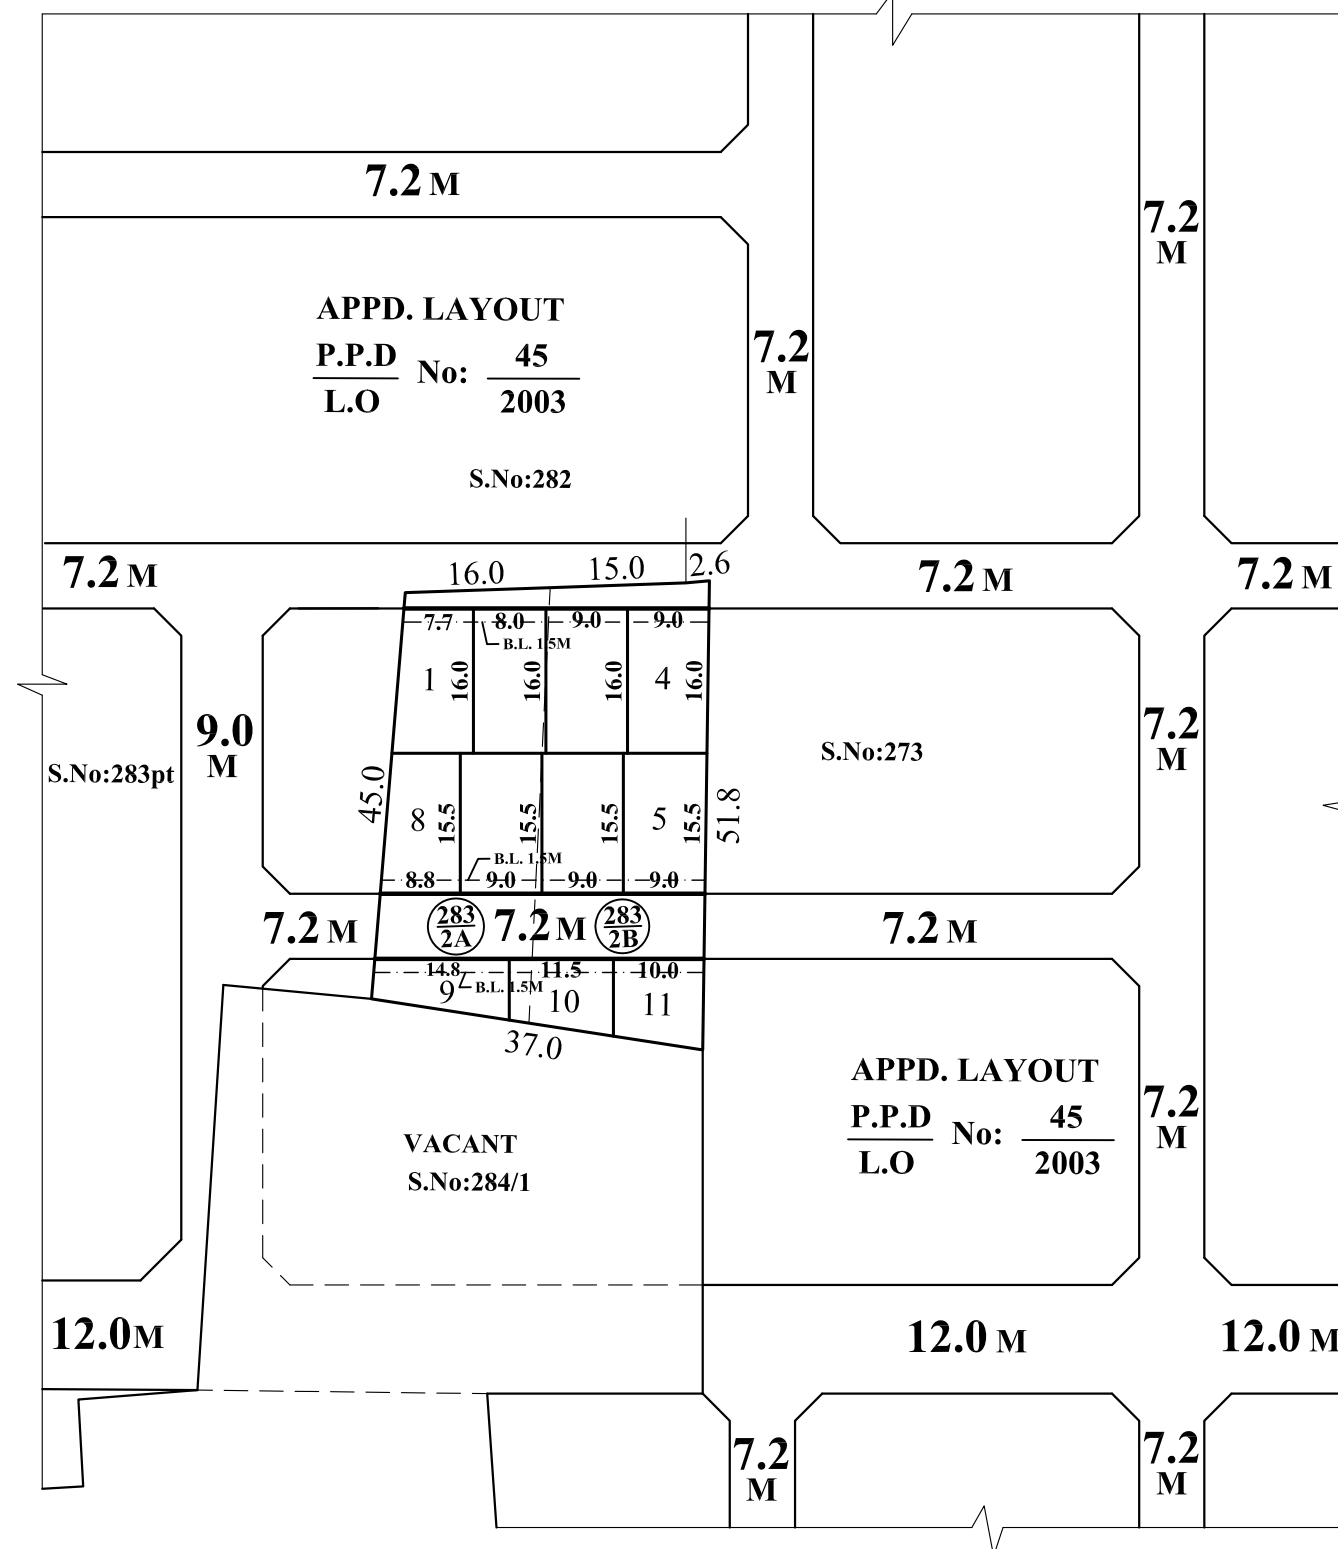

NOTE:

1. MEASUREMENTS ARE INDICATED EXCLUDING SPLAY DIMENSIONS
2. ROAD AREA WAS ALREADY HANDED OVER TO THE LOCAL BODY VIDE GIFT DEED DOC. NO. 7179 / 2014, DATED : 10/09/2014

CONDITION

DR RULE No: 29 (11):

THE COST OF LAYING IMPROVEMENTS TO THE SYSTEMS INRESPECT OF ROAD, WATER SUPPLY, SEWERAGE, DRAINAGE OR ELECTRIC POWER SUPPLY THAT MAY BE REQUIRED AS ASSESSED BY THE COMPETENT AUTHORITY, SHALL BE BORNE BY THE APPLICANT.

LEGEND

- SITE BOUNDARY
- - - PROPOSED ROAD
- ▬ EXISTING ROAD

CONDITIONS:

THE LAYOUT APPROVED IS VALID SUBJECT TO OBTAINING SANCTION FROM THE LOCAL BODY CONCERNED.

P.P.D NO: **24**
L.O **2014**

APPROVED

VIDE LETTER NO : L1 / 18034 / 2013

DATE : 20 / 10 / 2014

OFFICE COPY

FOR MEMBER SECRETARY
 CHENNAI METROPOLITAN
 DEVELOPMENT AUTHORITY



KUNRATHUR PANCHAYATH UNION

LAYOUT OF HOUSE SITES IN S.No: 283/2A, 2B OF PALANTHANDALAM VILLAGE.

SCALE : 1:800 (ALL MEASUREMENTS ARE IN METRE.)