


TOTAL EXTENT (0.31ac) : 1254 M²
 ROAD AREA : 193 M²
 NO OF PLOTS : 6

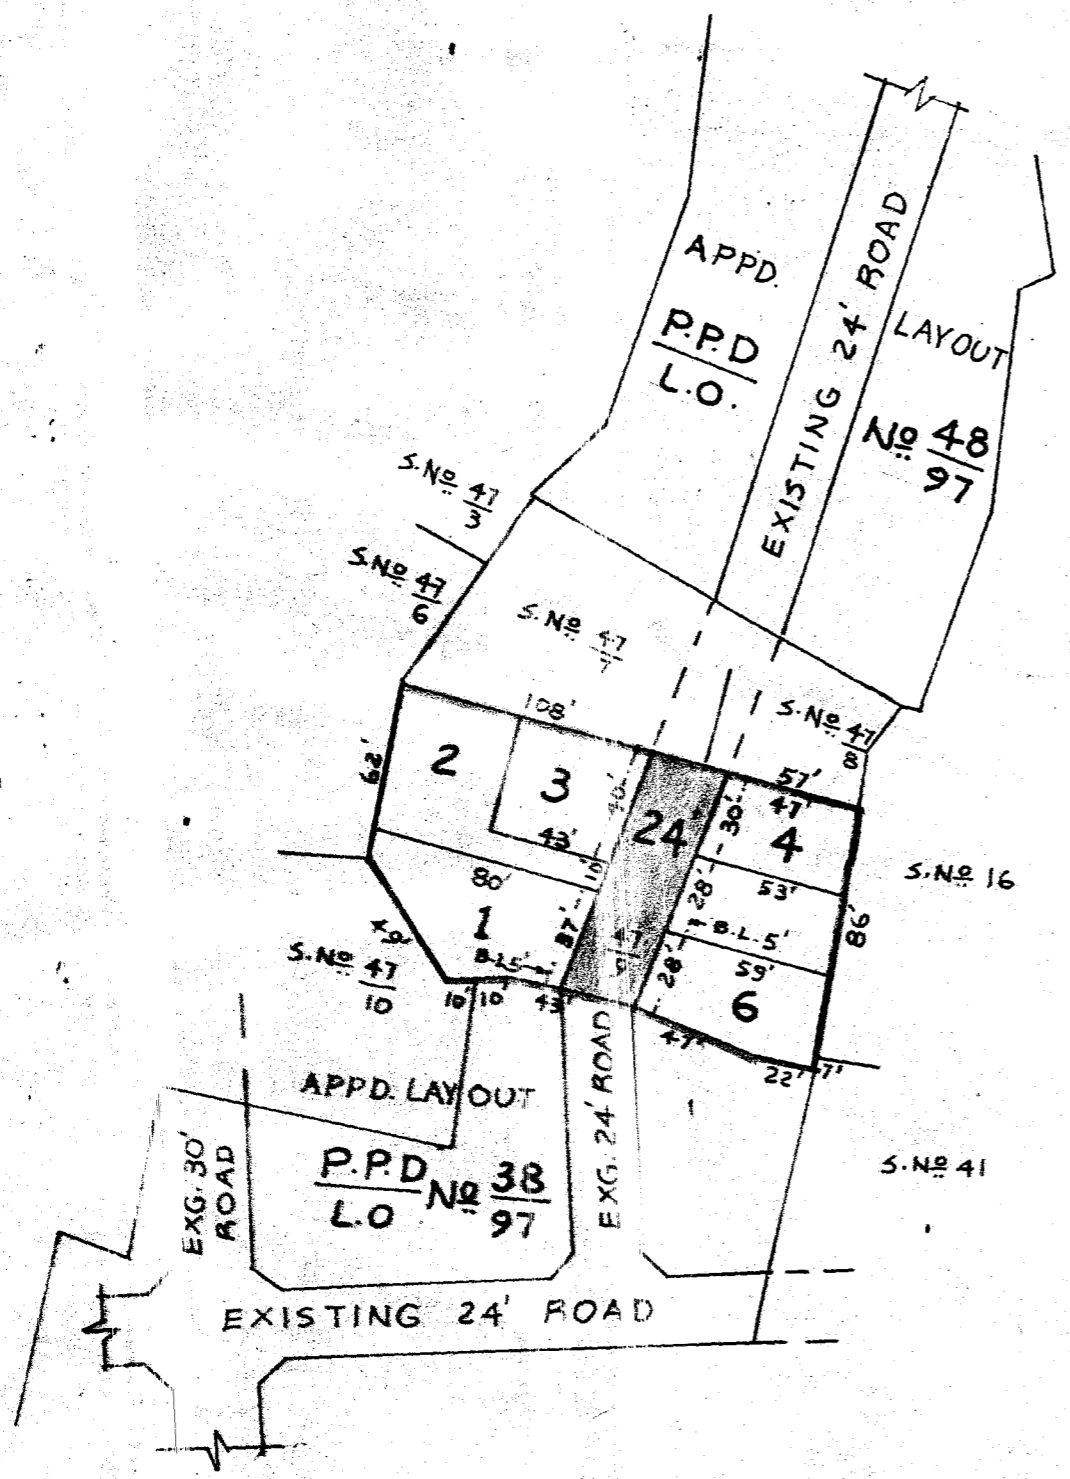

NOTE :-

1. ROAD AREA WERE ALREADY HANDED OVER TO LOCAL BODY VIDE GIFT DEED DOC. NO: 6256/99 DATED 22.12.99.

TRACED BY *Sankala*
 P.A-I (V.K) *D. Sankala* 11/02/2000
 A.P. (R.R.G) D.P (M.S)

P.P.D L.O No 6 / 2000 1C

APPROVED

VIDE LETTER NO: L1/1112/2000
 DATED : 7-2-2000

FOR OFFICE USE

FOR MEMBER SECRETARY
 CHENNAI METROPOLITAN
 DEVELOPMENT AUTHORITY

SEMBAKKAM TOWN PANCHAYAT

LAYOUT OF HOUSE SITES IN S.No 47/9 OF
 SEMBAKKAM VILLAGE.
 SCALE : 66 FEET TO AN INCH.

