


TOTAL EXTENT (1.80 AC) : 7284 M²
 ROAD AREA : 2464 M²
 NO. OF PLOTS : 34 Nos.

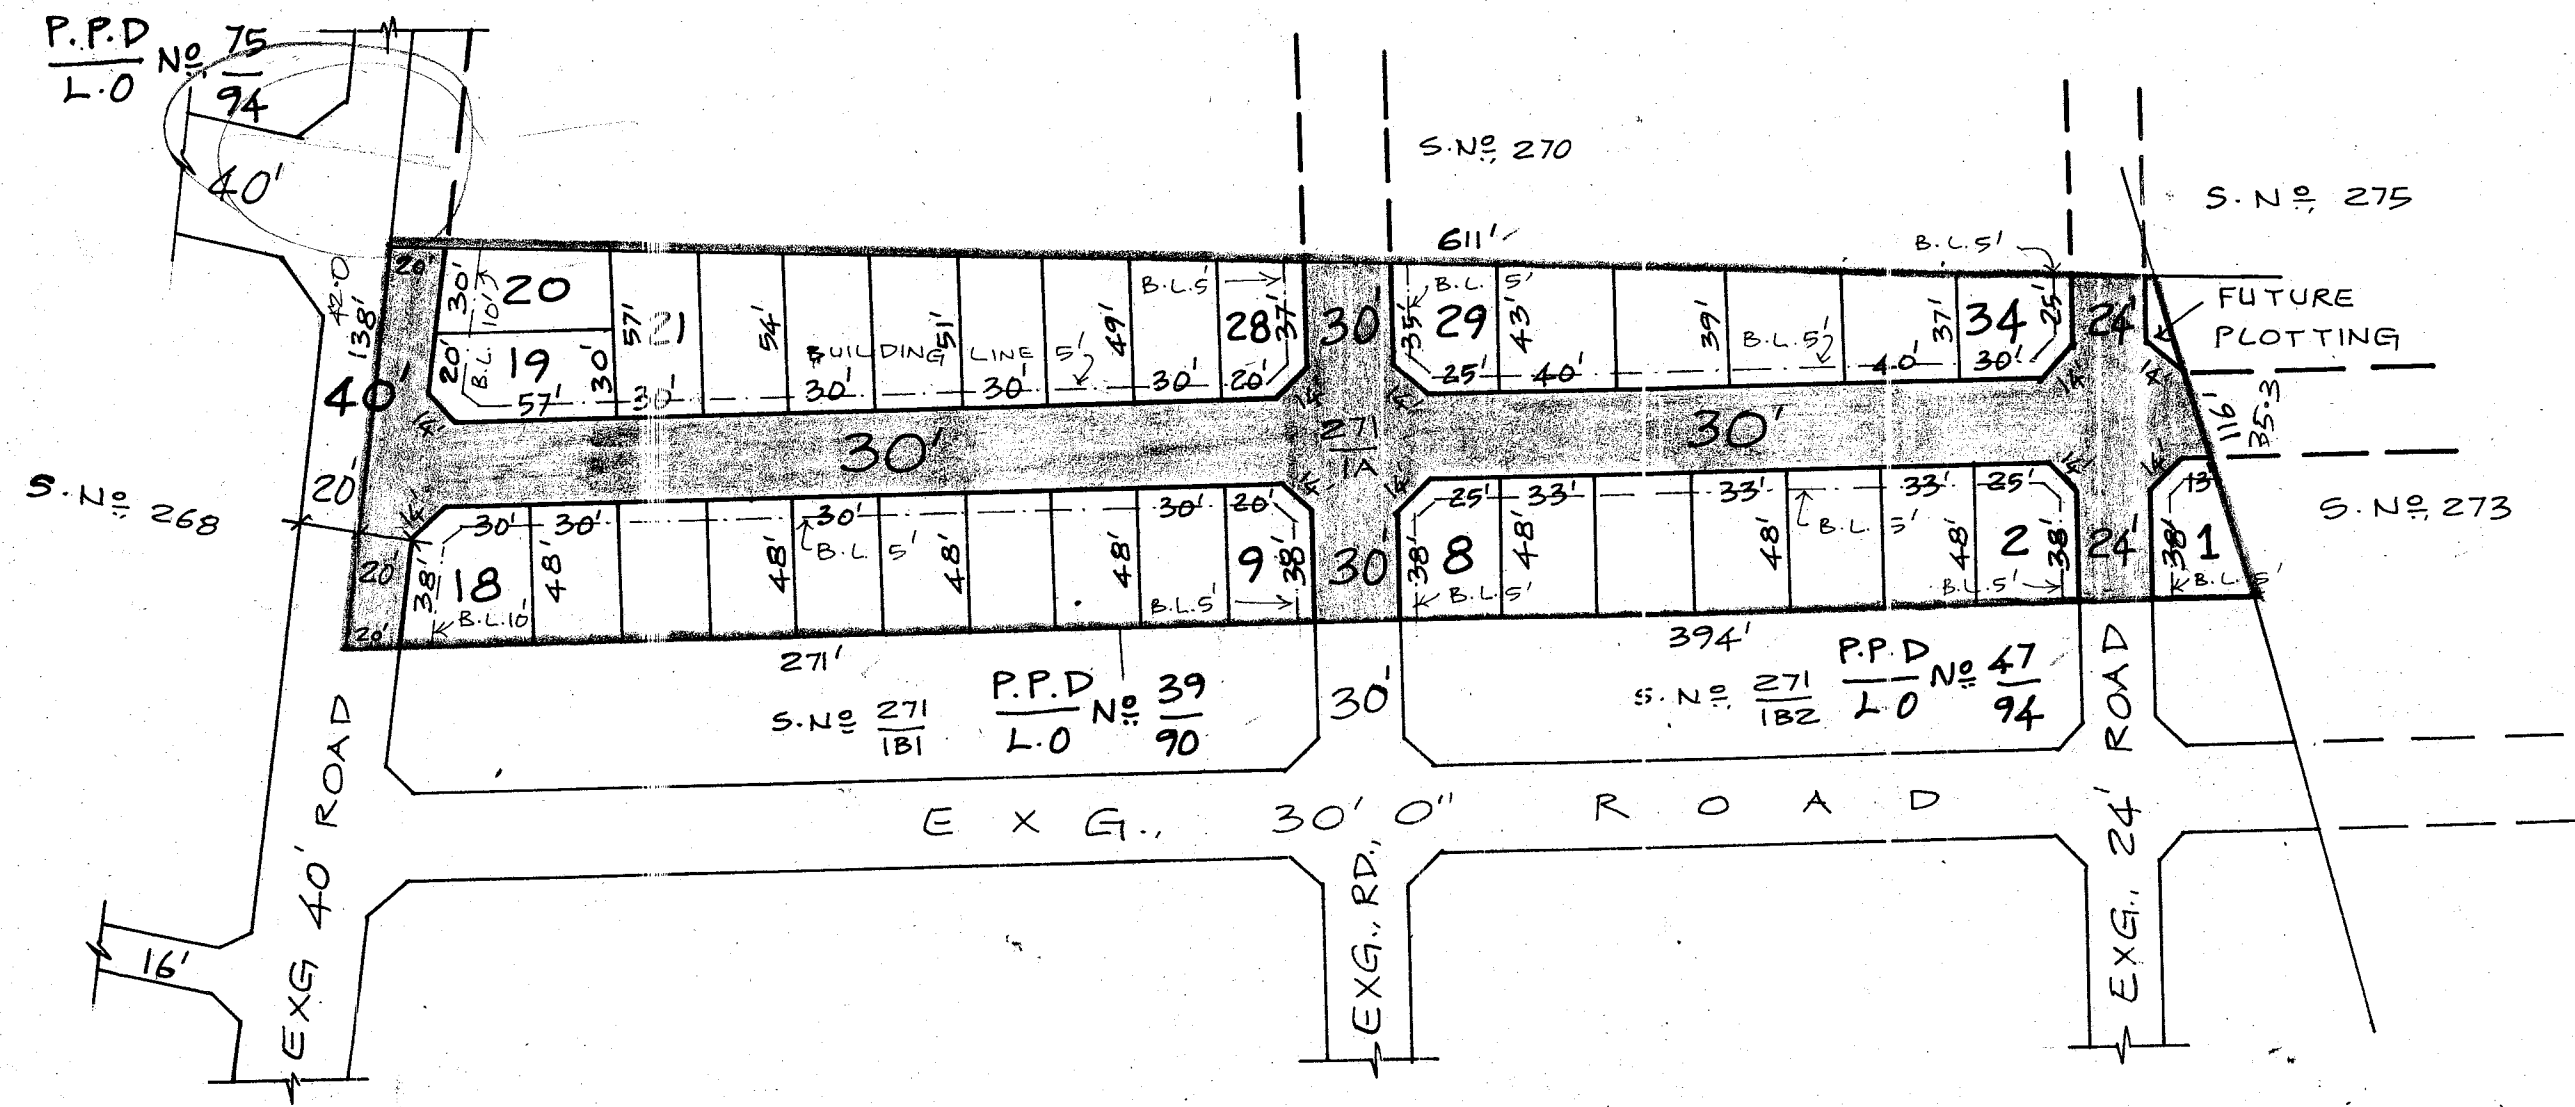

NOTE :

1. SPLAY 10'x10'
2. MEASUREMENTS INDICATED ARE EXCLUDING SPLAY DIMENSION.
3. ROAD AREA WERE ALREADY HANDED OVER TO LOCAL BODY VIDE GIFT DEED DOC NO. 251/2000, DATED: 27.1.2000.

TRACED BY P.A.III

P.A.I (V.K)

A.P. (R.R.G)

D.P. (M.S)

P.P.D No. 21 I.C
 L.O No. 2000
APPROVED
 VIDE LETTER NO. : LI/4007/2000
 DATED : 18-3-2000
(OFFICE USE)
 FOR MEMBER SECRETARY
 CHENNAI METROPOLITAN
 DEVELOPMENT AUTHORITY

KATTANKULATHUR PANCHAYAT UNION
 LAY-OUT OF HOUSE SITES IN S.No. 271/IA OF
 MANNIVAKKAM VILLAGE
 SCALE : 66 FEET TO AN INCH

