


45

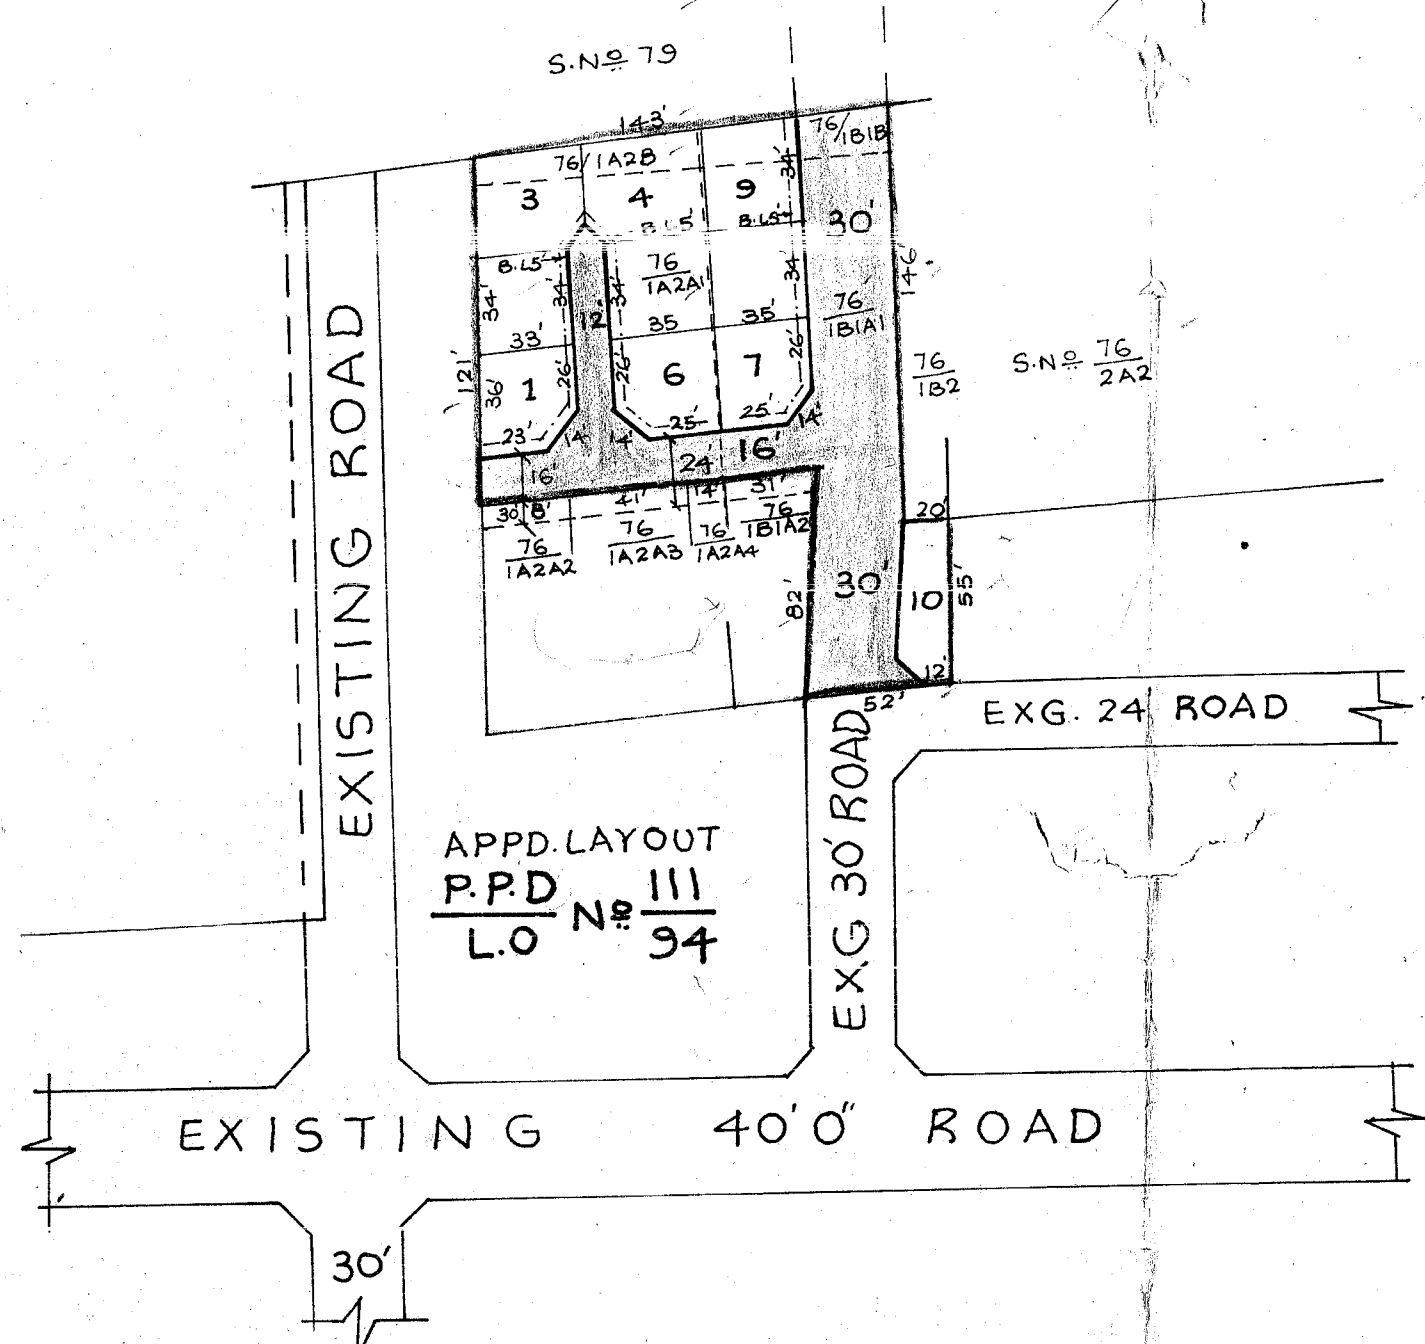

TOTAL EXTENT (0.54 AC): 2185 M<sup>2</sup>  
 ROAD AREA : 834 M<sup>2</sup>  
 NO. OF PLOTS : 10

- NOTE :-
1. SPLAY 10'x10'
  2. MEASUREMENTS INDICATED ARE EXCLUDING SPLAY DIMENSION.
  3. ROAD AREA ARE ALREADY HANDED OVER TO THE LOCAL BODY VIDE GIFT DEED DOC.NO: 2168/2000 DATED : 12-04-2000.

TRACED BY *D. J. G. N. S.* PA-I (V.K) A.P (R.R.G) D.P (M.S)

PUZHAI PANCHAYAT UNION  
 LAYOUT OF HOUSE SITES IN S.N. 76/IA2A1, 76/IA2B, IB1A1.  
 AND 76/IB1B OF KADIRVEDU VILLAGE  
 SCALE : 66 FEET TO AN INCH.

P.P.D No 45 I.C  
 L.O No 2000  
**APPROVED**  
 VIDE LETTER NO: L1/21165/2000  
 DATED : 2-6-2000  
 /OFFICE USE/  
 FOR MEMBER SECRETARY  
 CHENNAI METROPOLITAN  
 DEVELOPMENT AUTHORITY

