


# ALANDUR MUNICIPALITY SUB-DIVISION OF HOUSE SITES IN T.S.Nº 54, 56, & 57 OF ADAMBAKKAM VILLAGE SCALE : 33 FEET TO AN INCH

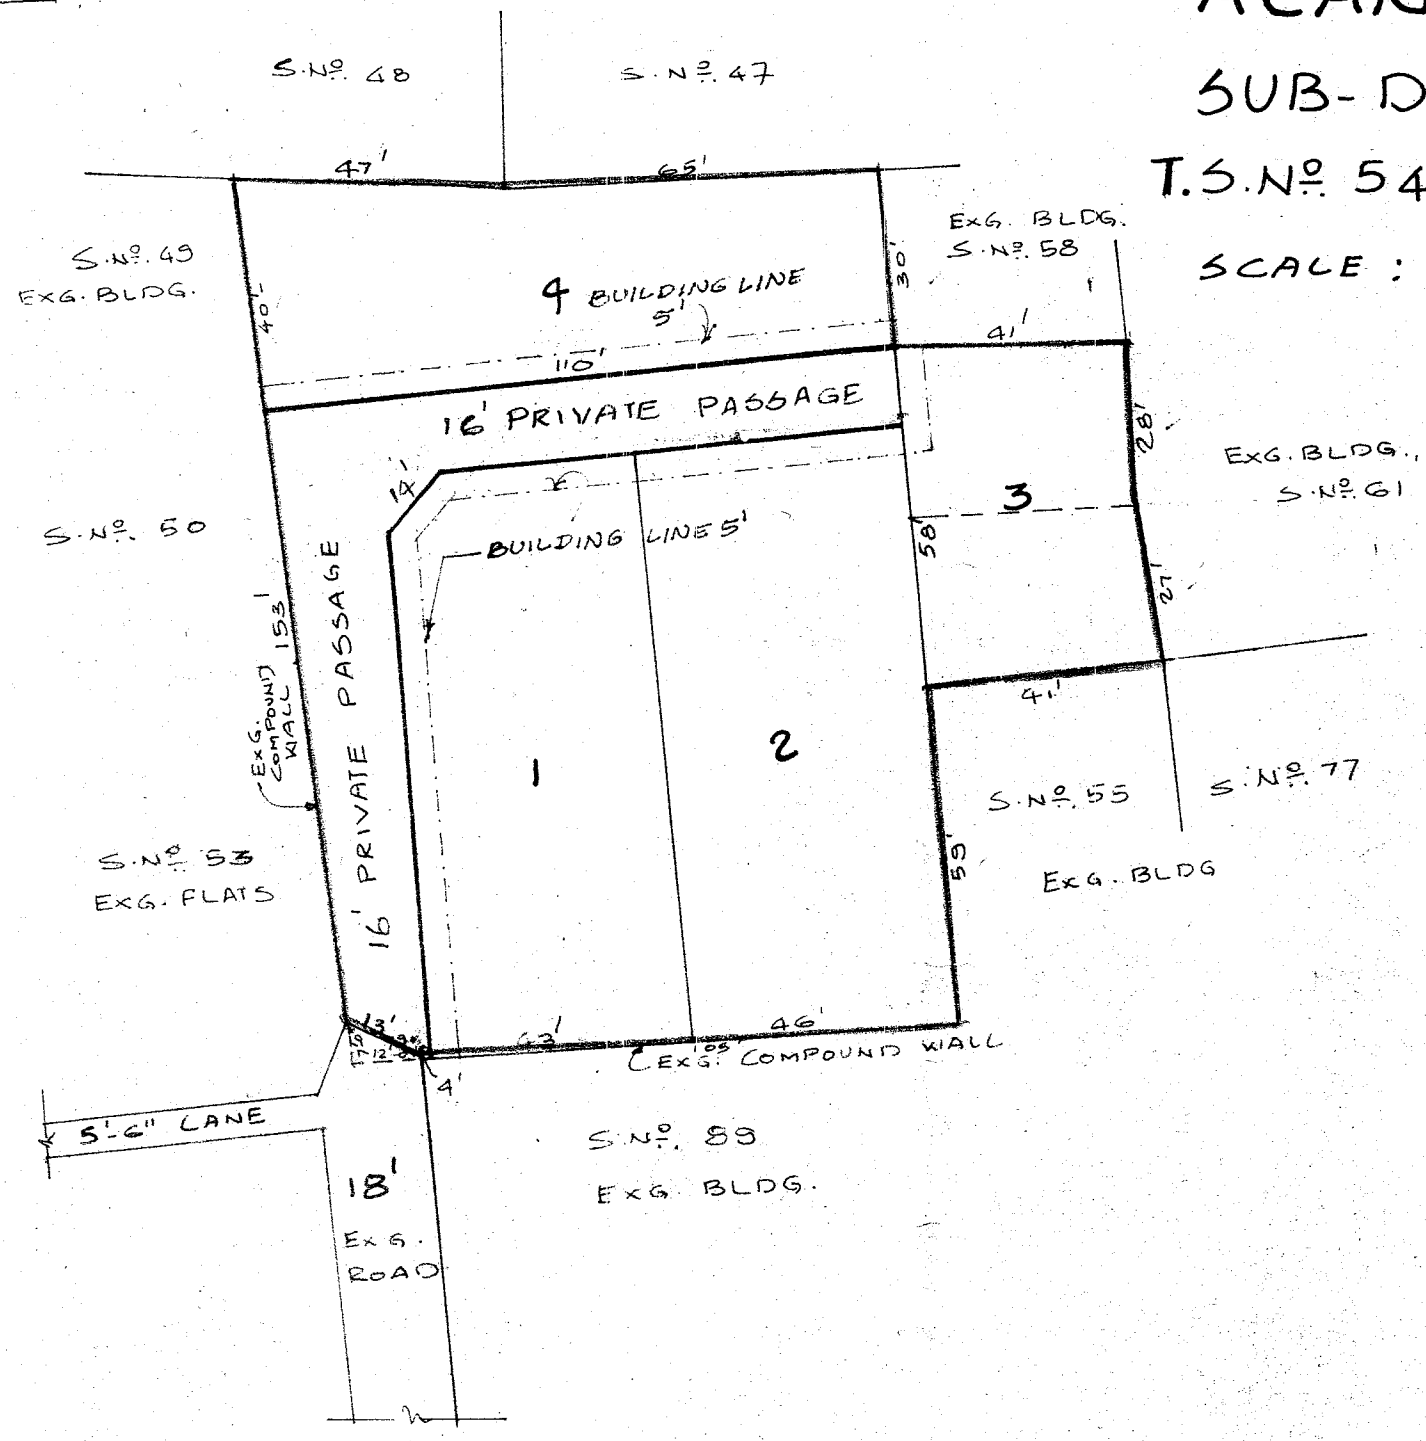

TOTAL EXTENT (0.42 AC): 1706M<sup>2</sup>  
Nº PLOTS : 4

- NOTE:
1. SPLAY 10' x 10'
  2. MEASUREMENTS INDICATED ARE EXCLUDING SPLAY DIMENSION

P.P.D. Nº 55  
L.O. 2000

APPROVED

VIDE LETTER Nº : L1/30263/99  
DATED : 03/07/2000

/OFFICE USE/

FOR MEMBER SECRETARY  
CHENNAI METROPOLITAN  
DEVELOPMENT AUTHORITY

*G. Alankar*  
5/7/2000  
PREPARED BY

P.A.I (V.K)

A.P. (R.K)

D.P. (M.S)

S.P. (S.S)

