


TOTAL EXTENT (2.40 AC) : 9712 M<sup>2</sup>  
 ROAD AREA : 3332 M<sup>2</sup>  
 NO. OF PLOTS : 47 nos

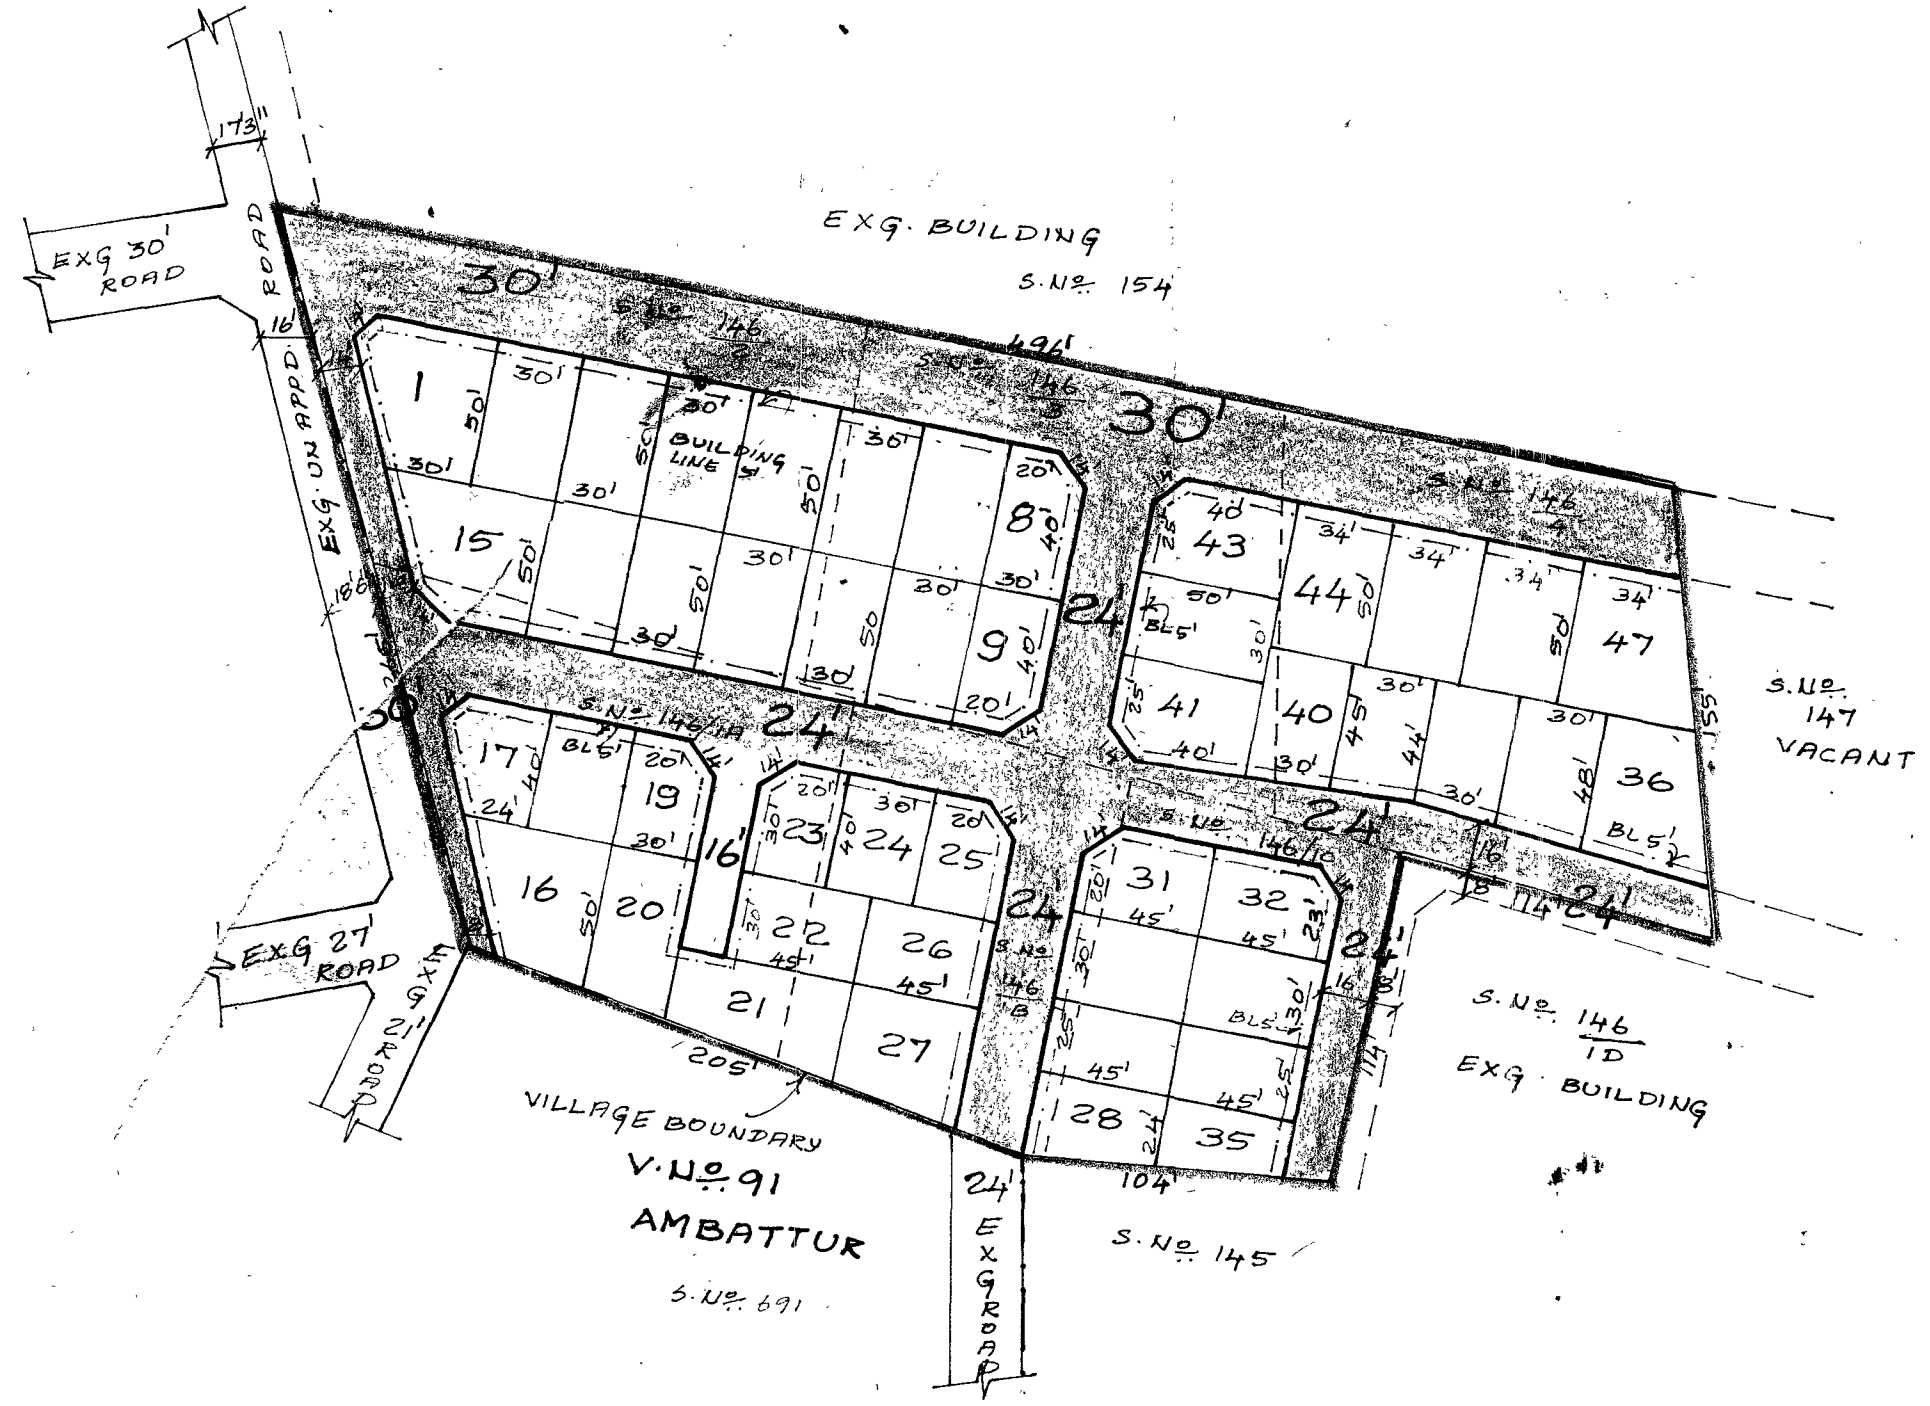

NOTE:

1. SPLAY 10' X 10'
2. MEASUREMENTS INDICATED ARE EXCLUDING SPLAY DIMENSION.
3. ROAD AREA WERE ALREADY HANDED OVER TO THE LOCAL BODY VIDE GITT DEED DOC NO. : 78/2001 DATED : 10/1/2001

P.P.D No. : 7 (1c)  
 L.O No. : 2001  
 APPROVED  
 VIDE LETTER No. : L1/3253/2001  
 DATED : 7/2/2001

OFFICE COPY

FOR MEMBER SECRETARY  
 CHENNAI METROPOLITAN  
 DEVELOPMENT AUTHORITY

AMBATTUR MUNICIPALITY  
 LAYOUT OF HOUSE SITES IN S.No. : 146/1A, 1B, 1C, 146/2, 3 & 146/4  
 OF MENAMBEDU VILLAGE.

SCALE : 66 FEET TO AN INCH.

