


219

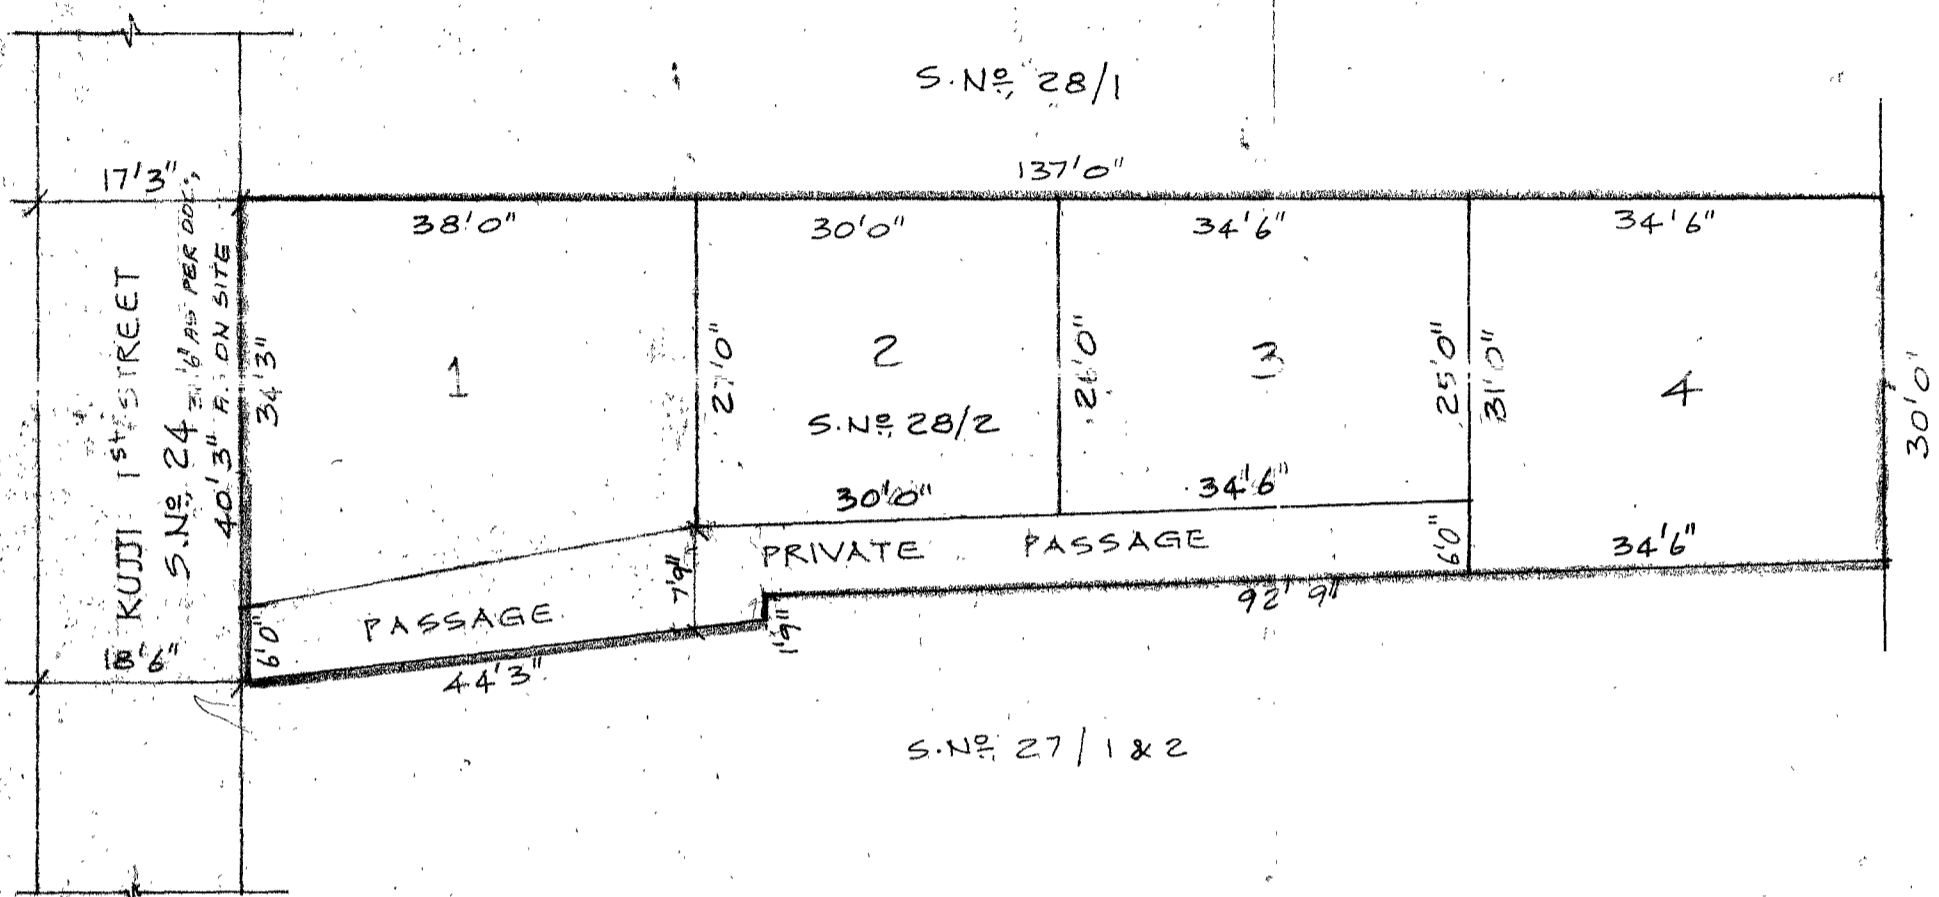

TOTAL EXTENT : 474 SQ.M
 NO. OF PLOTS : 4 Nos

NOTE:
 SITE DIMENSIONS ARE AS PER SITE CONDITION

Samadamba
 2/2/2001
 PA-III
 PREPARED BY

K. Rosini Paul
 P.A-I (K.R.P) 2/2/2001

Handwritten signature
 AP (R.K) 2/2

UN-08
 2/2/2001
 P.P (P.S)

P.P.D
 LO No. : 9
 2001

APPROVED

VIDE LETTER NO L1/28617/2000
 DATED 1/2/2001

Handwritten signature
 2/2/2001
 FOR MEMBER SECRETARY
 CHENNAI METROPOLITAN
 DEVELOPMENT AUTHORITY

CORPORATION OF CHENNAI
 REGULARISATION OF UNAUTHORISED SUB-DIVIDED PLOTS IN
 T.S.N. 28/2, BLOCK NO. 13, AYYANAVARAM VILLAGE,
 OLD D. NO. 36, KUJJI FIRST STREET, ANNA NAGAR EAST, CHENNAI-102.
 SCALE : 16 FEET TO AN INCH

