


GA - WAY

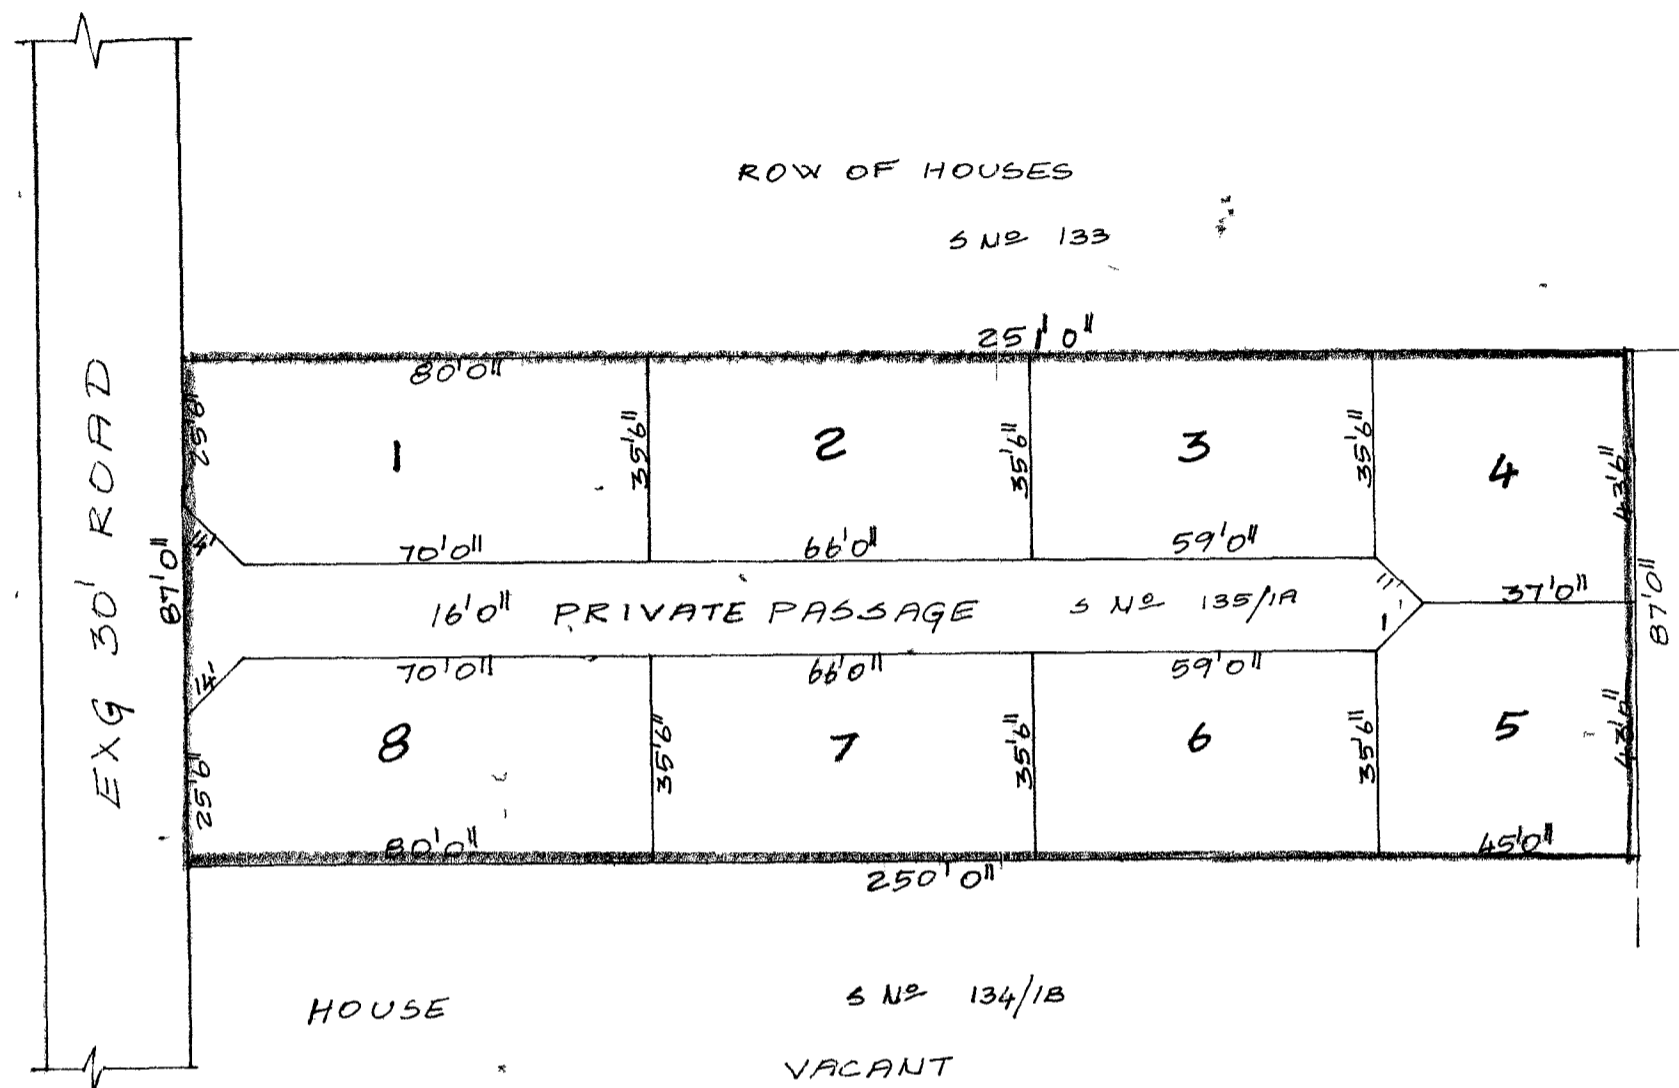

TOTAL EXTENT : 2000 M<sup>2</sup>  
 NO OF PLOTS : 8 Nos

NOTE :-


- 1 SPLAY 10' x 10'
- 2 MEASUREMENTS INDICATED ARE EXCLUDING SPLAY DIMENSIONS

PPD No 11/2001  
 LO APPROVED

VIDE LETTER No : L/44674/2000  
 DATED : 26/2/2001

OFFICE COPY

FOR MEMBER SECRETARY  
 CHENNAI METROPOLITAN  
 DEVELOPMENT AUTHORITY



TAMBARAM MUNICIPALITY  
 SUB-DIVISION OF HOUSE SITES IN S No : 135/1A OF  
 SELAIYUR VILLAGE

SCALE : 33 FEET TO AN INCH.