


TOTAL EXTENT (141Ac): 57000 Sq  
ROAD AREA : 11344  
NO. OF PLOTS : 24 Nos  
CONVENIENT SHOP SITE : 1 No

- NOTE :-
- 1. SPACING 10' x 10'
  - 2. MEASUREMENTS INDICATED ARE EXCLUDING SPACING DIMENSION
  - 3. ROAD AREA WAS ALREADY HANDLED OVER TO LOCAL BODY IN DEED NO: 2124/2001, DATED : 30/1/2001.

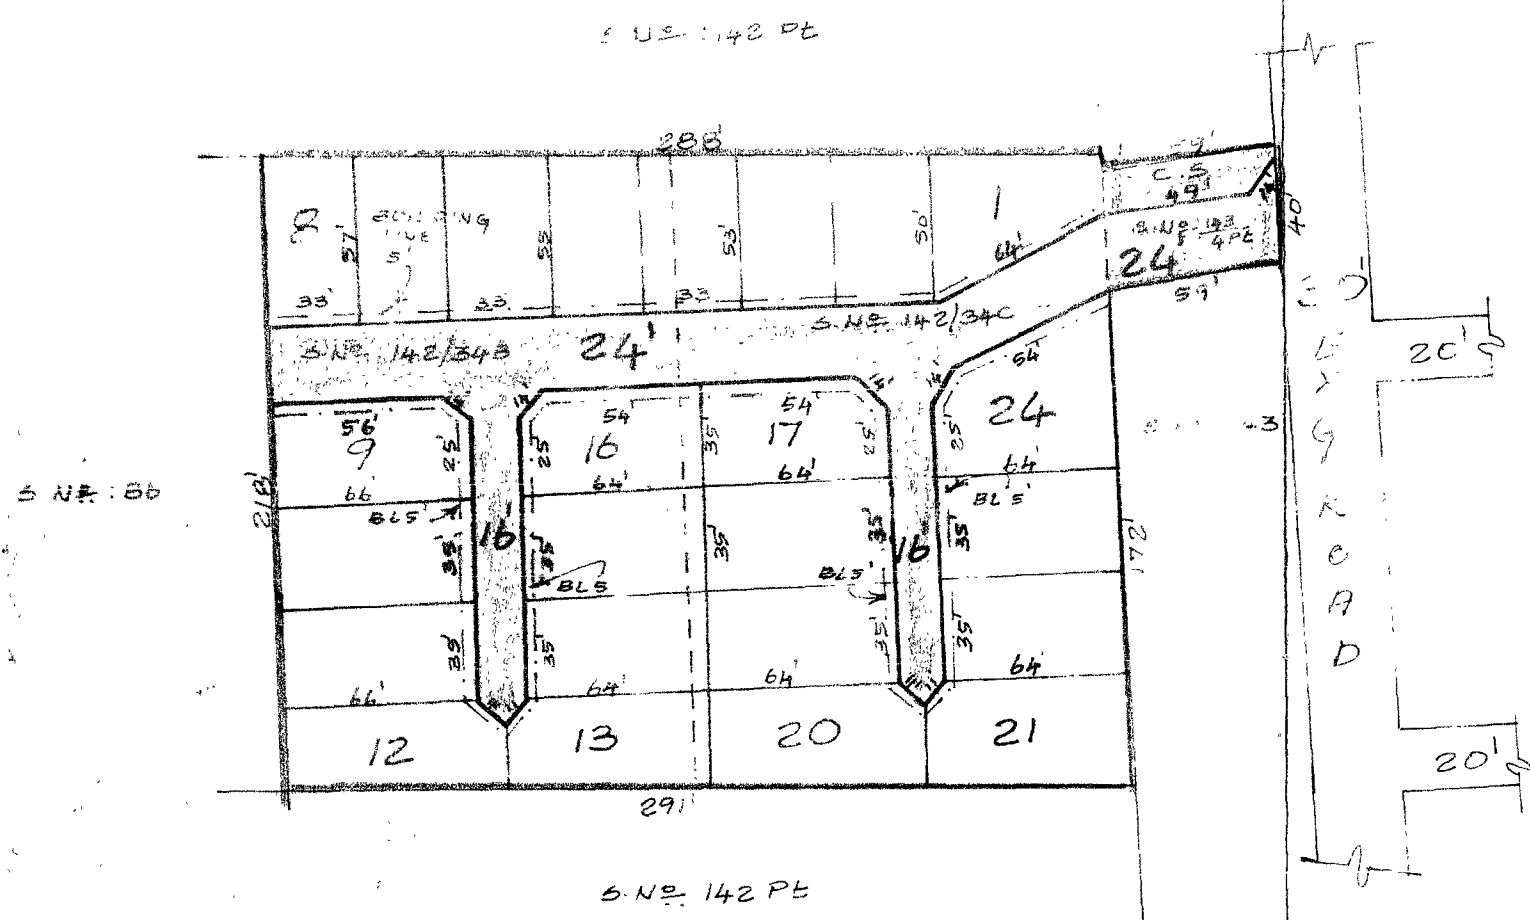

SEMBAKKAM TOWN PANCHAYAT  
LAYOUT OF HOUSE SITES IN S.No. 142/34B, 34C & 143/4 OF  
SEMBAKKAM VILLAGE.

SCALE : 66 FEET TO AN INCH.

P.P.D No: 29<sup>FILE</sup>  
L.O 2001  
APPROVED  
VIDE LETTER NO: LI/1819B/2001  
DATED: 10/1/2001  
OFFICE COPY  
FOR MEMBER SECRETARY  
CHENNAI METROPOLITAN  
DEVELOPMENT AUTHORITY.

