
 



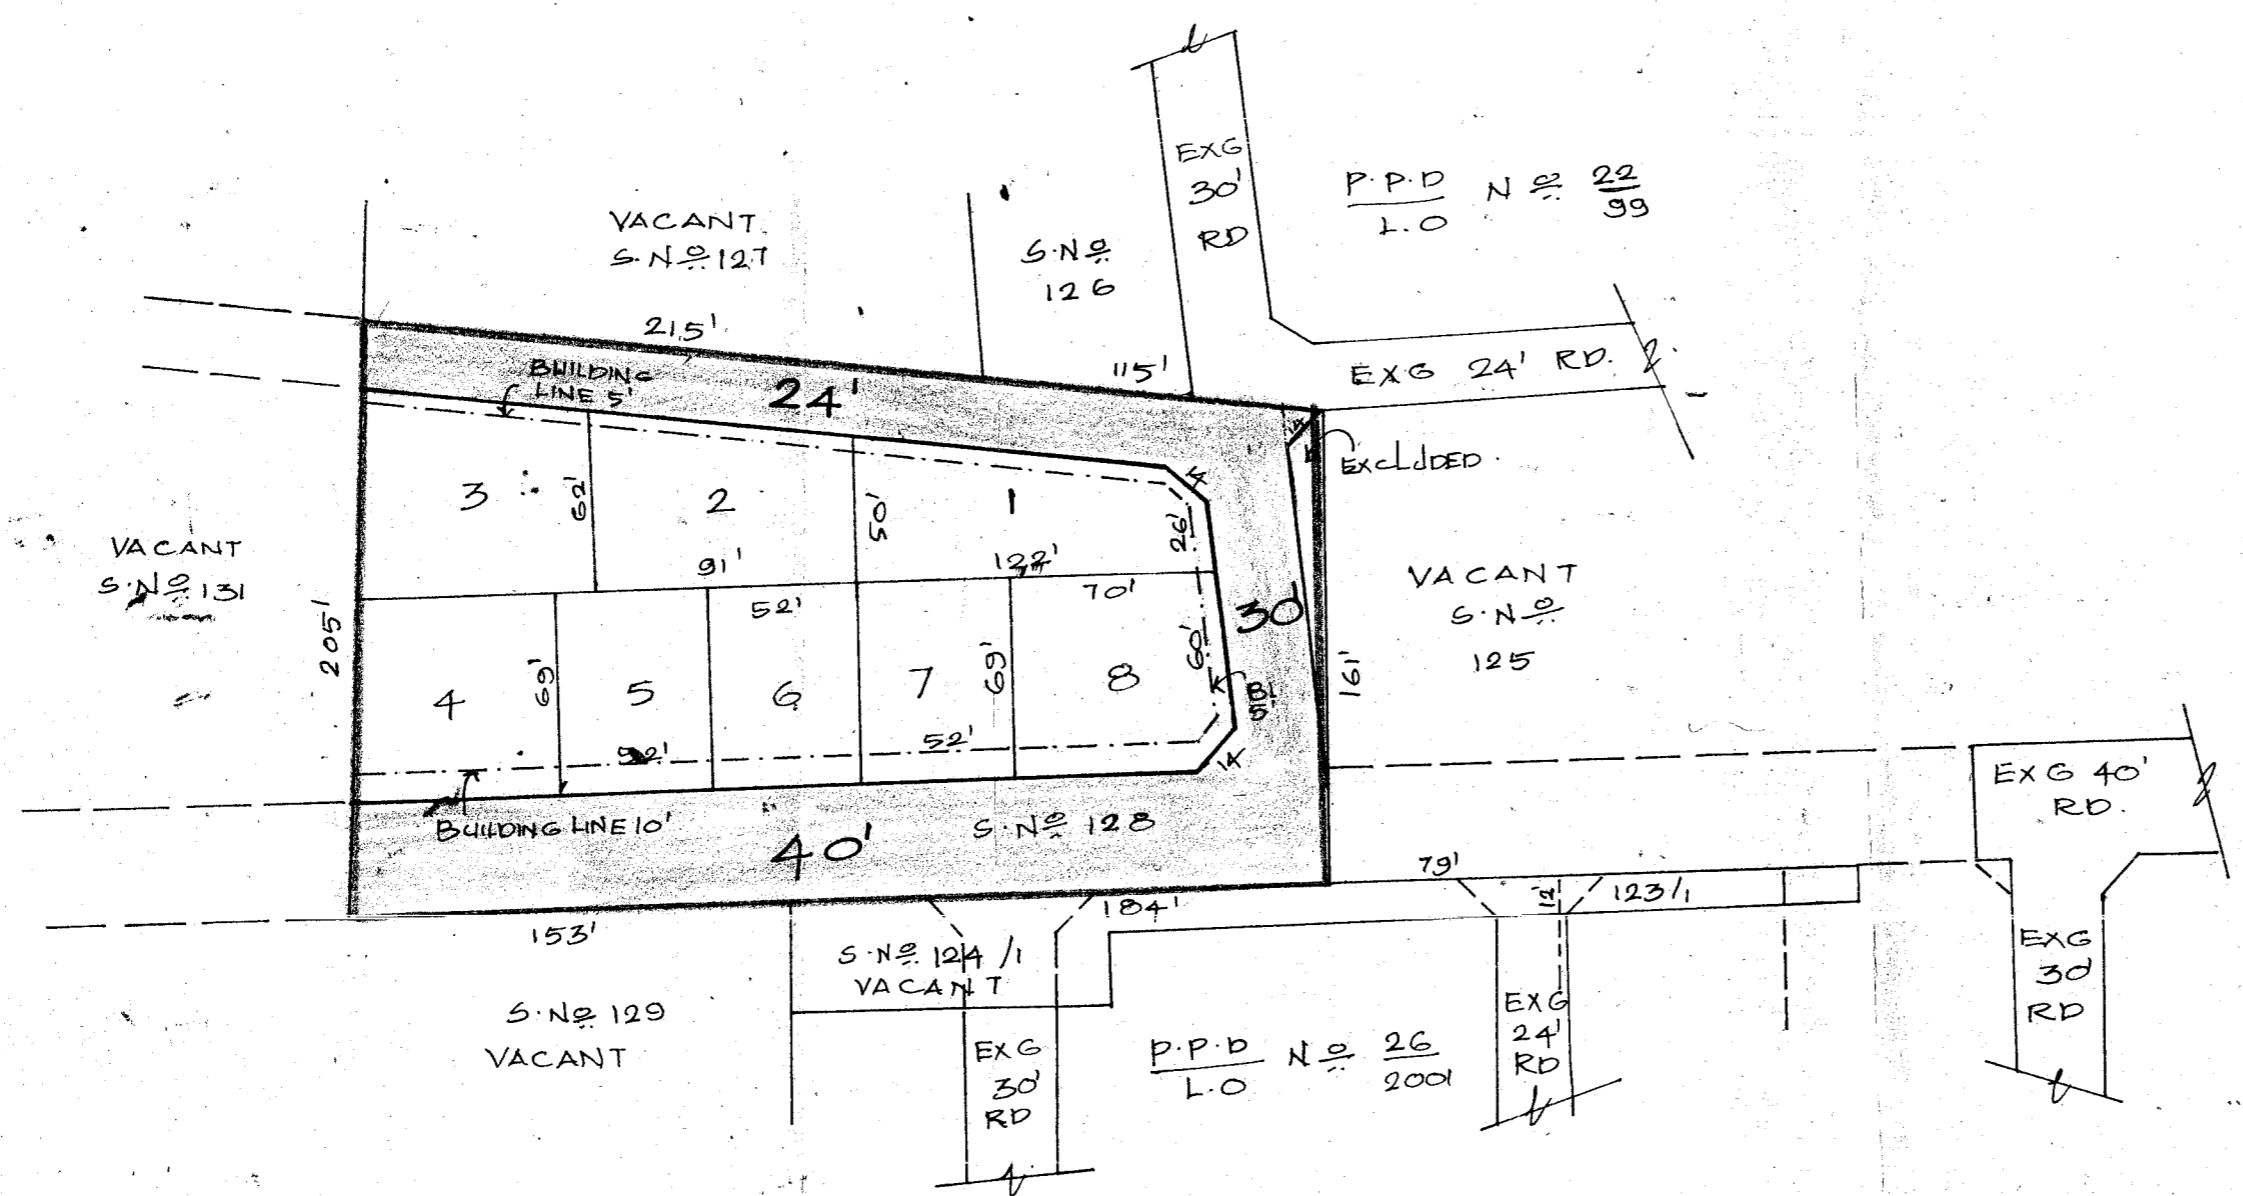
TOTAL EXTENT (1.47 ac) : 5949 M²
 ROAD AREA : 2262 M²
 N^o OF PLOTS : 8 N^oS

LEGEND:

-  PROPOSED ROAD
-  SITE BOUNDRY
-  EXISTING ROAD

NOTE:

1. SPLAT 10' X 10'
2. MEASUREMENTS INDICATED ARE EXCLUDING SPLAT DIMENSION.
3. ROAD AREA ARE ALREADY HANDED OVER TO THE LOCAL BODY VIDE GIFT DOC. N^o 2736/2001 DATED 29/06/2001.



KUNDRATHUR PANCHAYAT UNION
 SUB DIVISION OF HOUSE SITES IN S.N^o 128 OF
 MANAPAKKAM VILLAGE.
 SCALE : 66 FEET TO AN INCH.

P.P.D L.O N^o 43 (IC) / 2001
APPROVED
 VIDE LETTER N^o : L/12321/2001.
 DATED : 26/07/2001.
OFFICE COPY
 FOR MEMBER SECRETARY
 CHENNAI METROPOLITAN
 DEVELOPMENT AUTHORITY.

