


TOTAL EXTENT (0.34 AC) : 1376 M²
 ROAD AREA : 450 M²
 NO OF PLOTS : 6

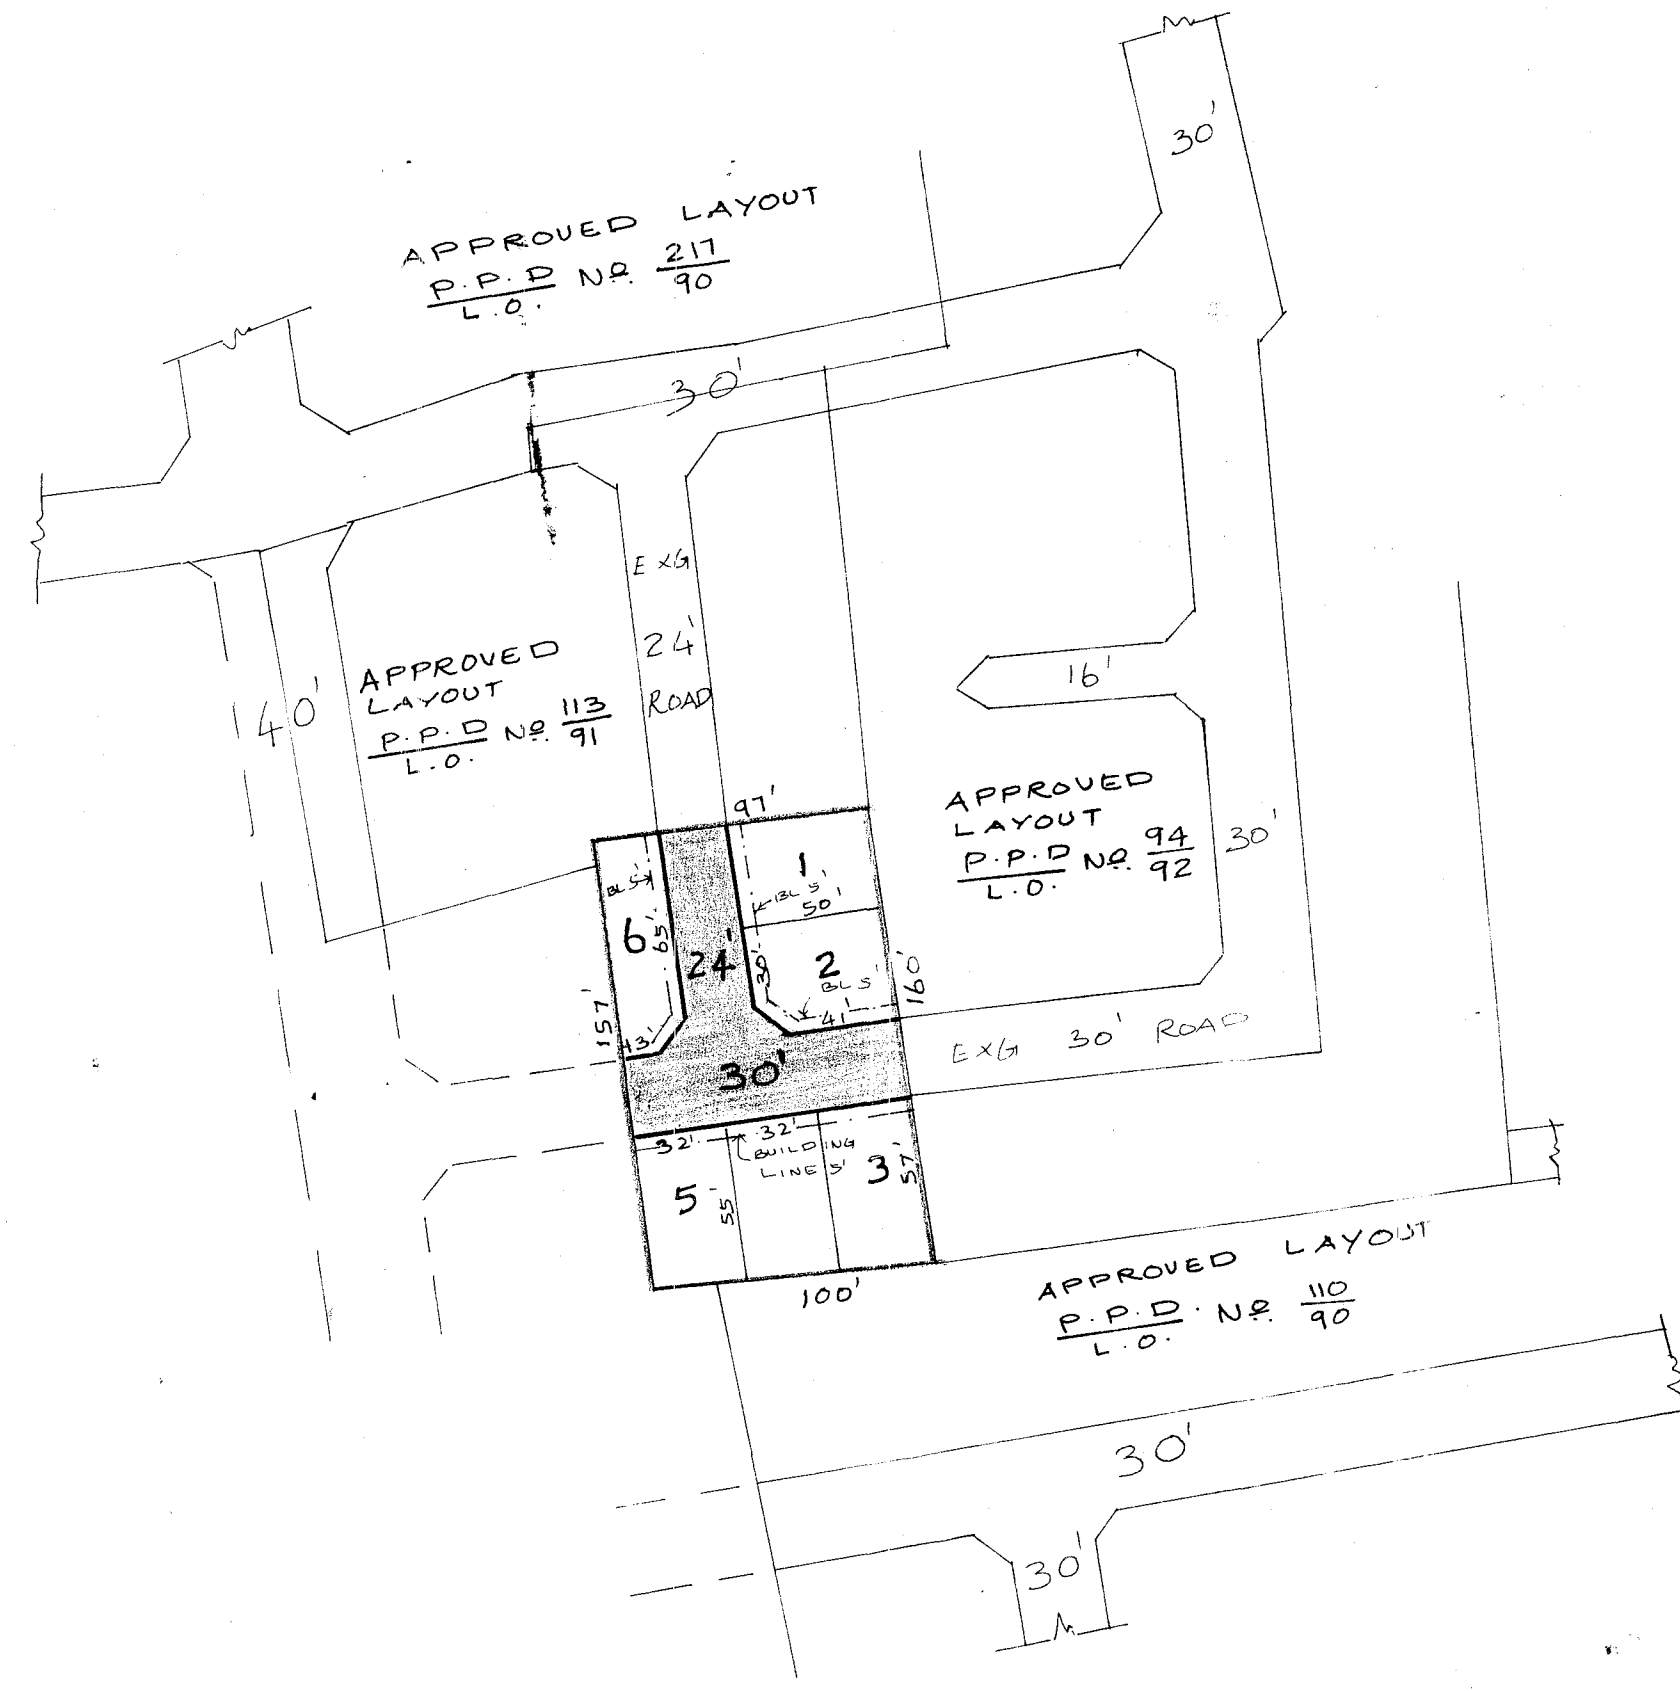

NOTE:
 1. SPLAY - 10' x 10'
 2. MEASUREMENTS INDICATED ARE EXCLUDING SPLAY DIMENSION
 3. ROAD AREA HAS BEEN ALREADY HANDED OVER TO THE LOCAL BODY VIDE GIFT DEED DOC. NO. 5128 DT. 16.9.02.

LEGEND:
 [Symbol] SITE BOUNDARY
 [Symbol] EXISTING ROAD
 [Symbol] PROPOSED ROAD

P.P.D. No. 69
 L.O. 2002
APPROVED
 VIDE LETTER NO: L1/33503/2002
 DATED: 05/11/2002

OFFICE COPY

FOR MEMBER SECRETARY
 CHENNAI METROPOLITAN
 DEVELOPMENT AUTHORITY.



CHITLAPAKKAM TOWN PANCHAYAT

SUB-DIVISION OF HOUSE SITES IN S.N^o. 1/10A/D/4A OF
 CHITLAPAKKAM VILLAGE.

SCALE - 66 FEET TO AN INCH.