


TOTAL EXTENT : 1295m<sup>2</sup>  
NO. OF PLOTS : 6

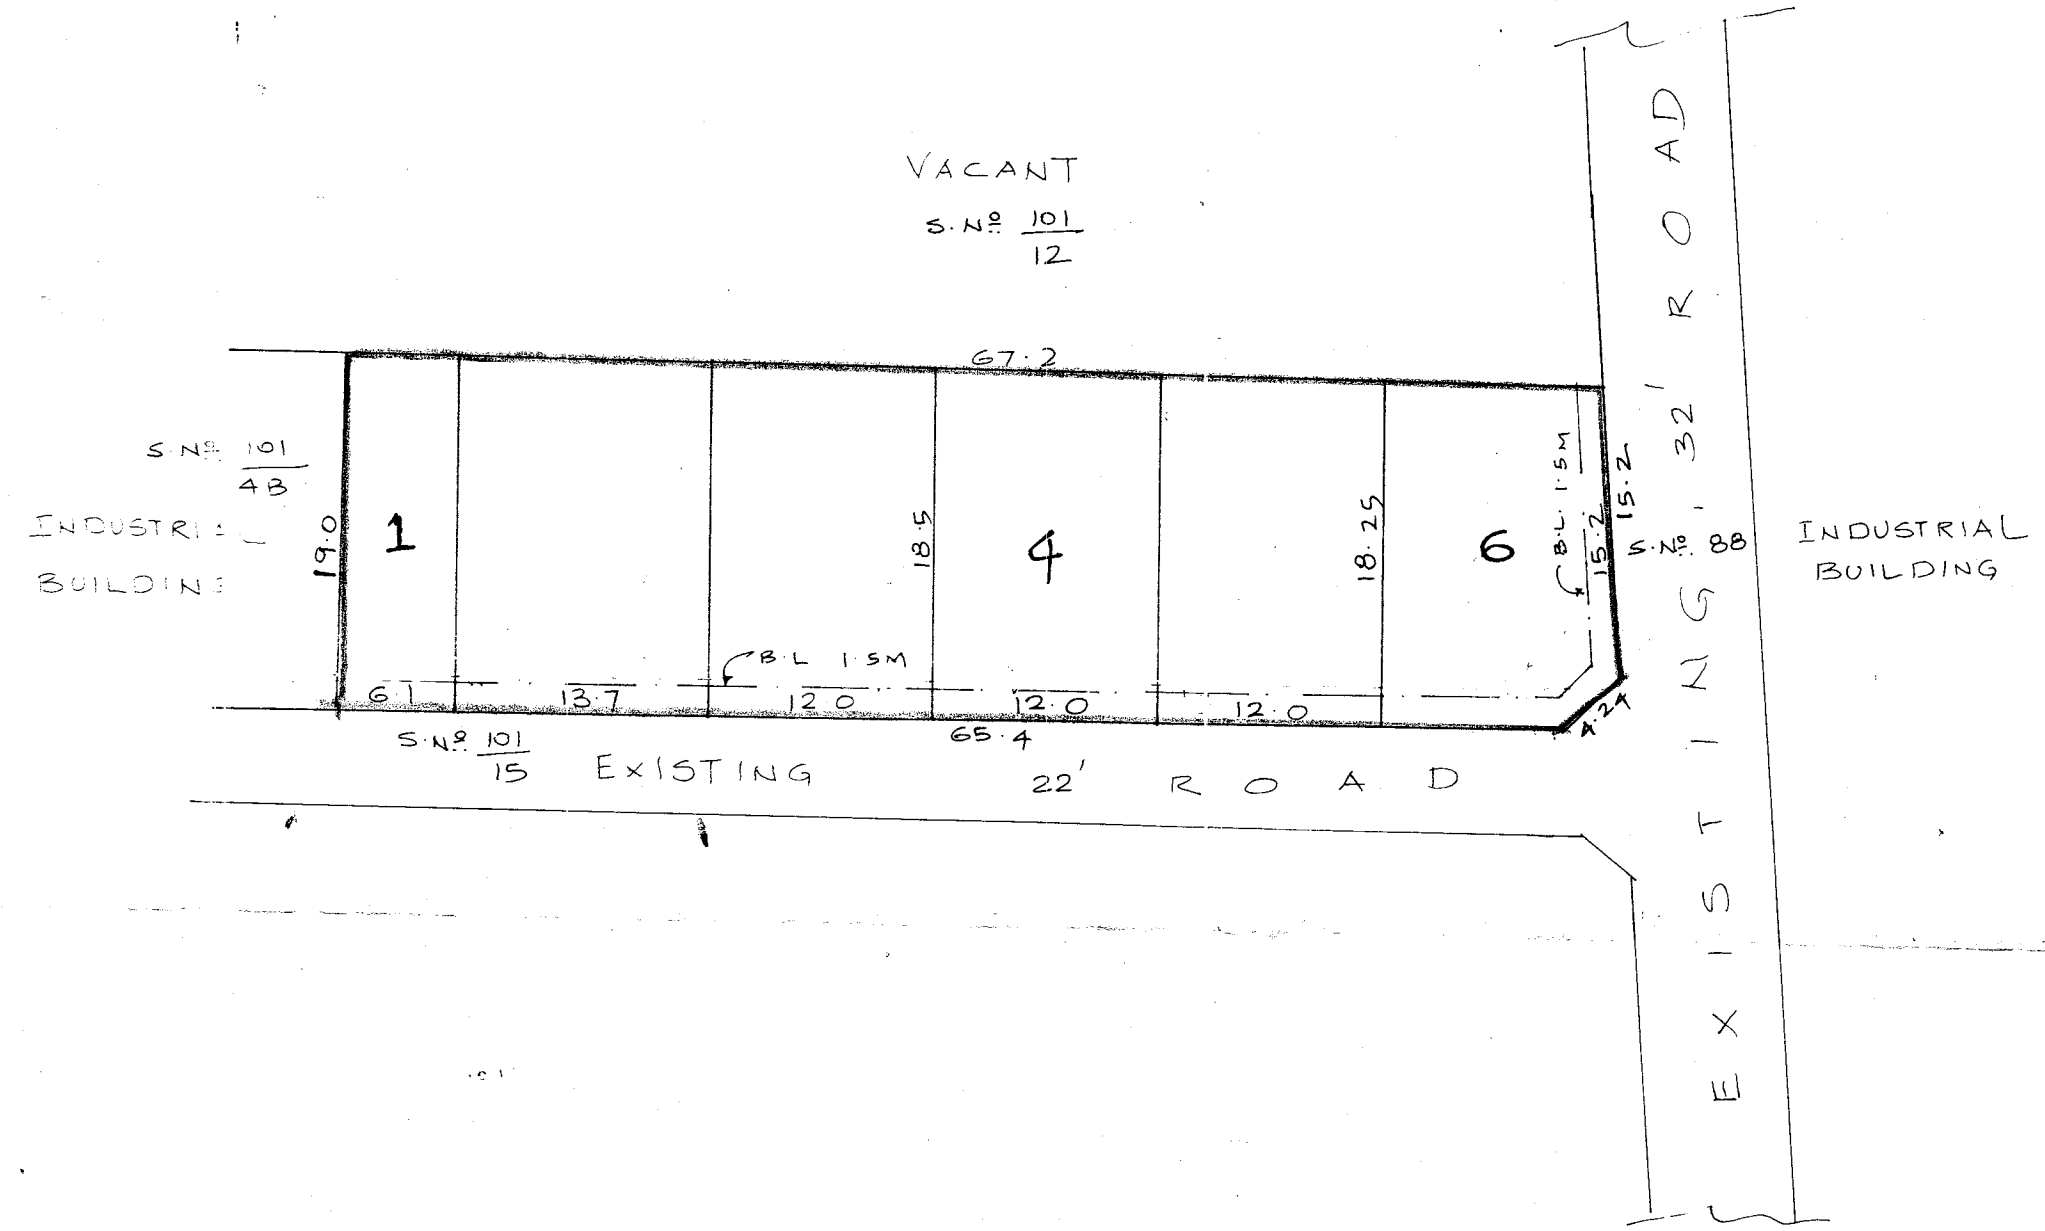

NOTE:  
1. SPLAY 3M X 3M  
2. MEASUREMENTS INDICATED ARE EXCLUDING SPLAY DIMENSION

LEGEND  
[ ] SITE BOUNDARY  
[ ] EXISTING ROAD

P.P.D No	102
L.O	2003
<b>APPROVED</b>	
VIDE LETTER NO: L1/41369/02	
DATED : 23/09/2002	
<b>OFFICE COPY</b>	
FOR MEMBER SECRETARY CHENNAI METROPOLITAN DEVELOPMENT AUTHORITY	

**ST. THOMASMALAI PANCHAYAT UNION**

SUB DIVISION OF HOUSE SITES IN S.N. 101/14C1 & S.N. 101/14C2 OF .

OKKIYAM THORAIPAKKAM VILLAGE

SCALE : 1:400

