


TOTAL EXTENT : 4290 M²
 ROAD AREA : 1458 M²
 NO OF PLOTS : 13
 CONVENIENCE SHOP : 2

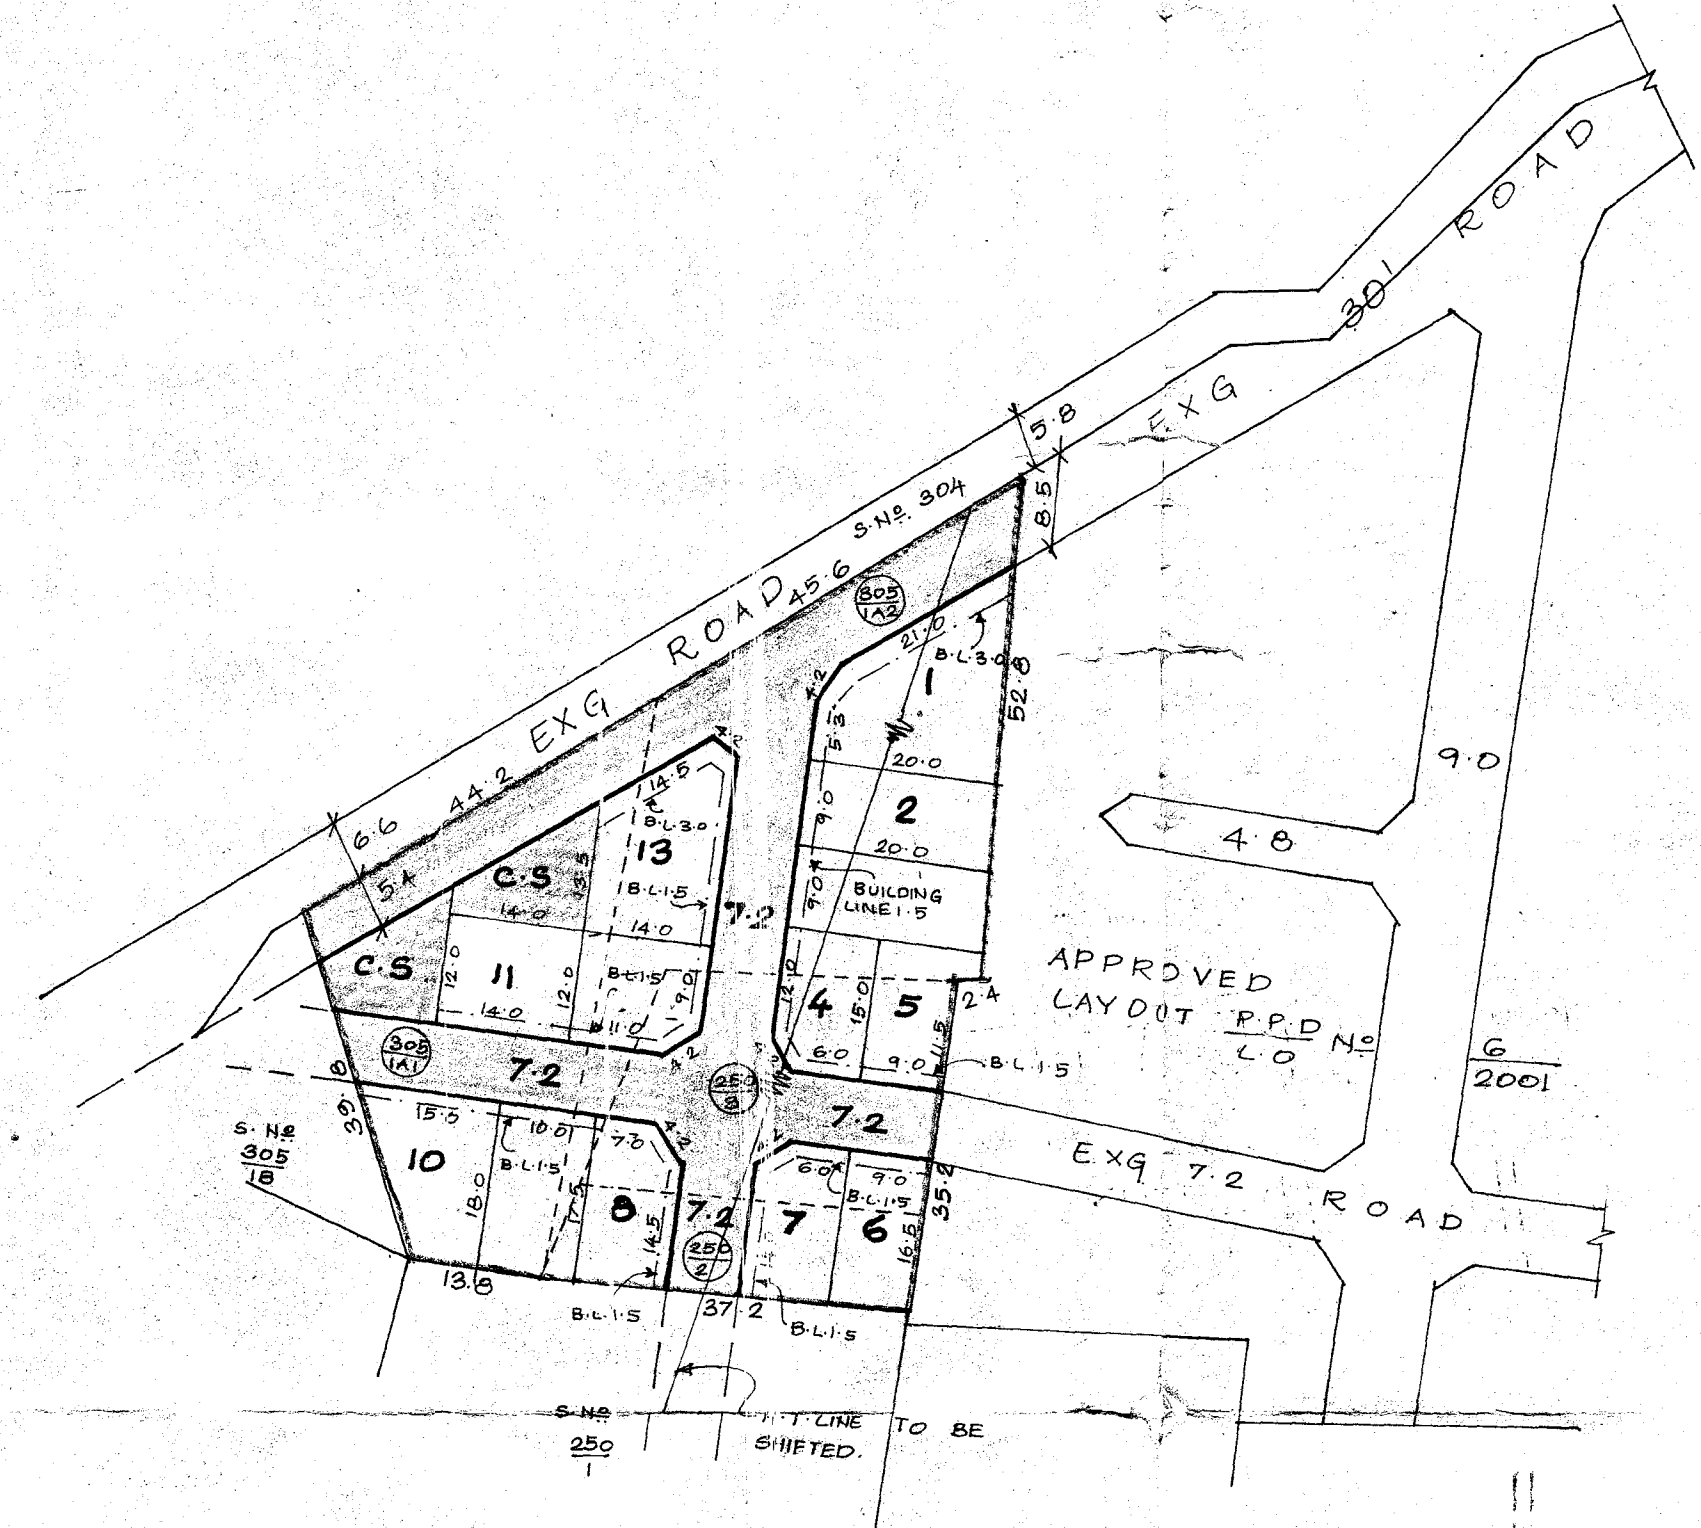

NOTE :-

- 1 SPLAY 3.0 M X 3.0 M
- 2 MEASUREMENTS INDICATED ARE EXCLUDING SPLAY DIMENSION
- 3 ROAD AREA WAS ALREADY HANDED OVER TO THE LOCAL BODY. VIDE GIFT DEED DOC NO. 1063 DATED : 11/03/2003.

LEGEND :-

- SITE BOUNDARY
- PROPOSED ROAD
- EXISTING ROAD
- COMMERCIAL SITE

P.P.D No. 49 / 11
 L.O 2003
APPROVED
 VIDE LETTER NO : LI/8597/2003
 DATED : 03/05/2003

OFFICE COPY

FOR MEMBER SECRETARY
 CHENNAI METROPOLITAN
 DEVELOPMENT AUTHORITY



VILLIVAKKAM PANCHAYAT UNION

LAYOUT OF HOUSE SITES IN S.No. 250/2,3, 305/1A1 AND 305/1A2
 OF NOLAMBUR VILLAGE.

SCALE :- 1 : 800 .