


TOTAL EXTENT : 3035 m²
 ROAD AREA : 528 m²
 NO. OF PLOTS : 11

NOTE:

1. SPLAY 3.0 X 3.0 M
2. MEASUREMENTS INDICATED ARE EXCLUDING SPLAY DIMENSION
3. ROAD AREA WAS ALREADY HANDED OVER TO THE LOCAL BODY VIDE GIFT DEED DOC NO 2566 DATED 28.04.2003

LEGEND

-  SITE BOUNDARY
-  PROPOSED ROAD
-  EXISTING ROAD

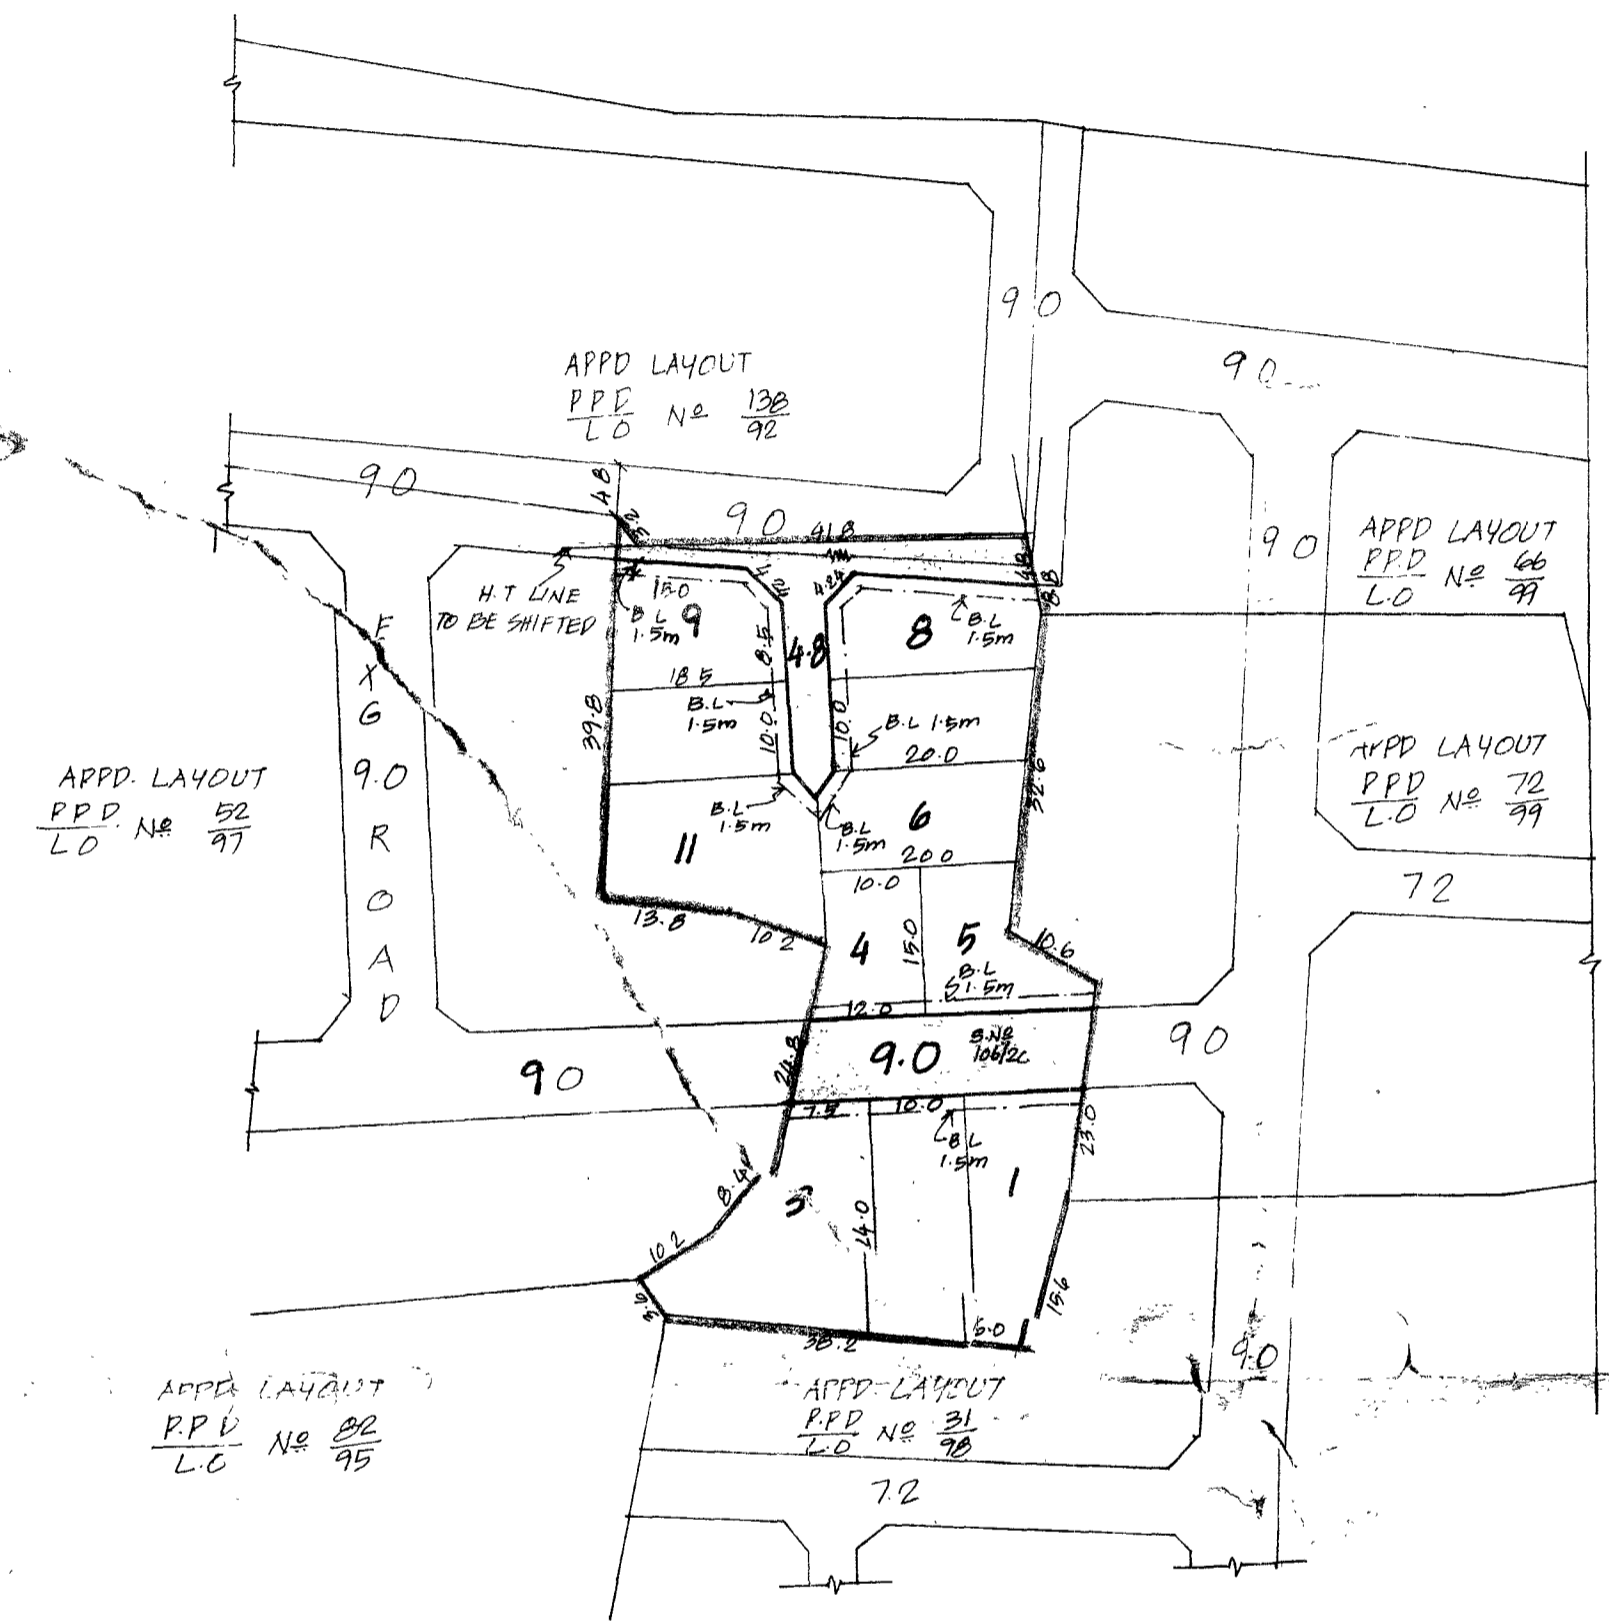

P.P.D. No 53 IC
 L.O. No 2003

APPROVED

VIDE LETTER NO : L/11870/2003
 DATED : 04/04/2003

OFFICE COPY

SEMBAKKAM TOWN PANCHAYAT

LAYOUT OF HOUSE SITES IN S.No 106/2C OF

SEMBAKKAM VILLAGE.

SCALE = 1:800

