


CHENNAI METROPOLITAN DEVELOPMENT AUTHORITY

S. NO: 725

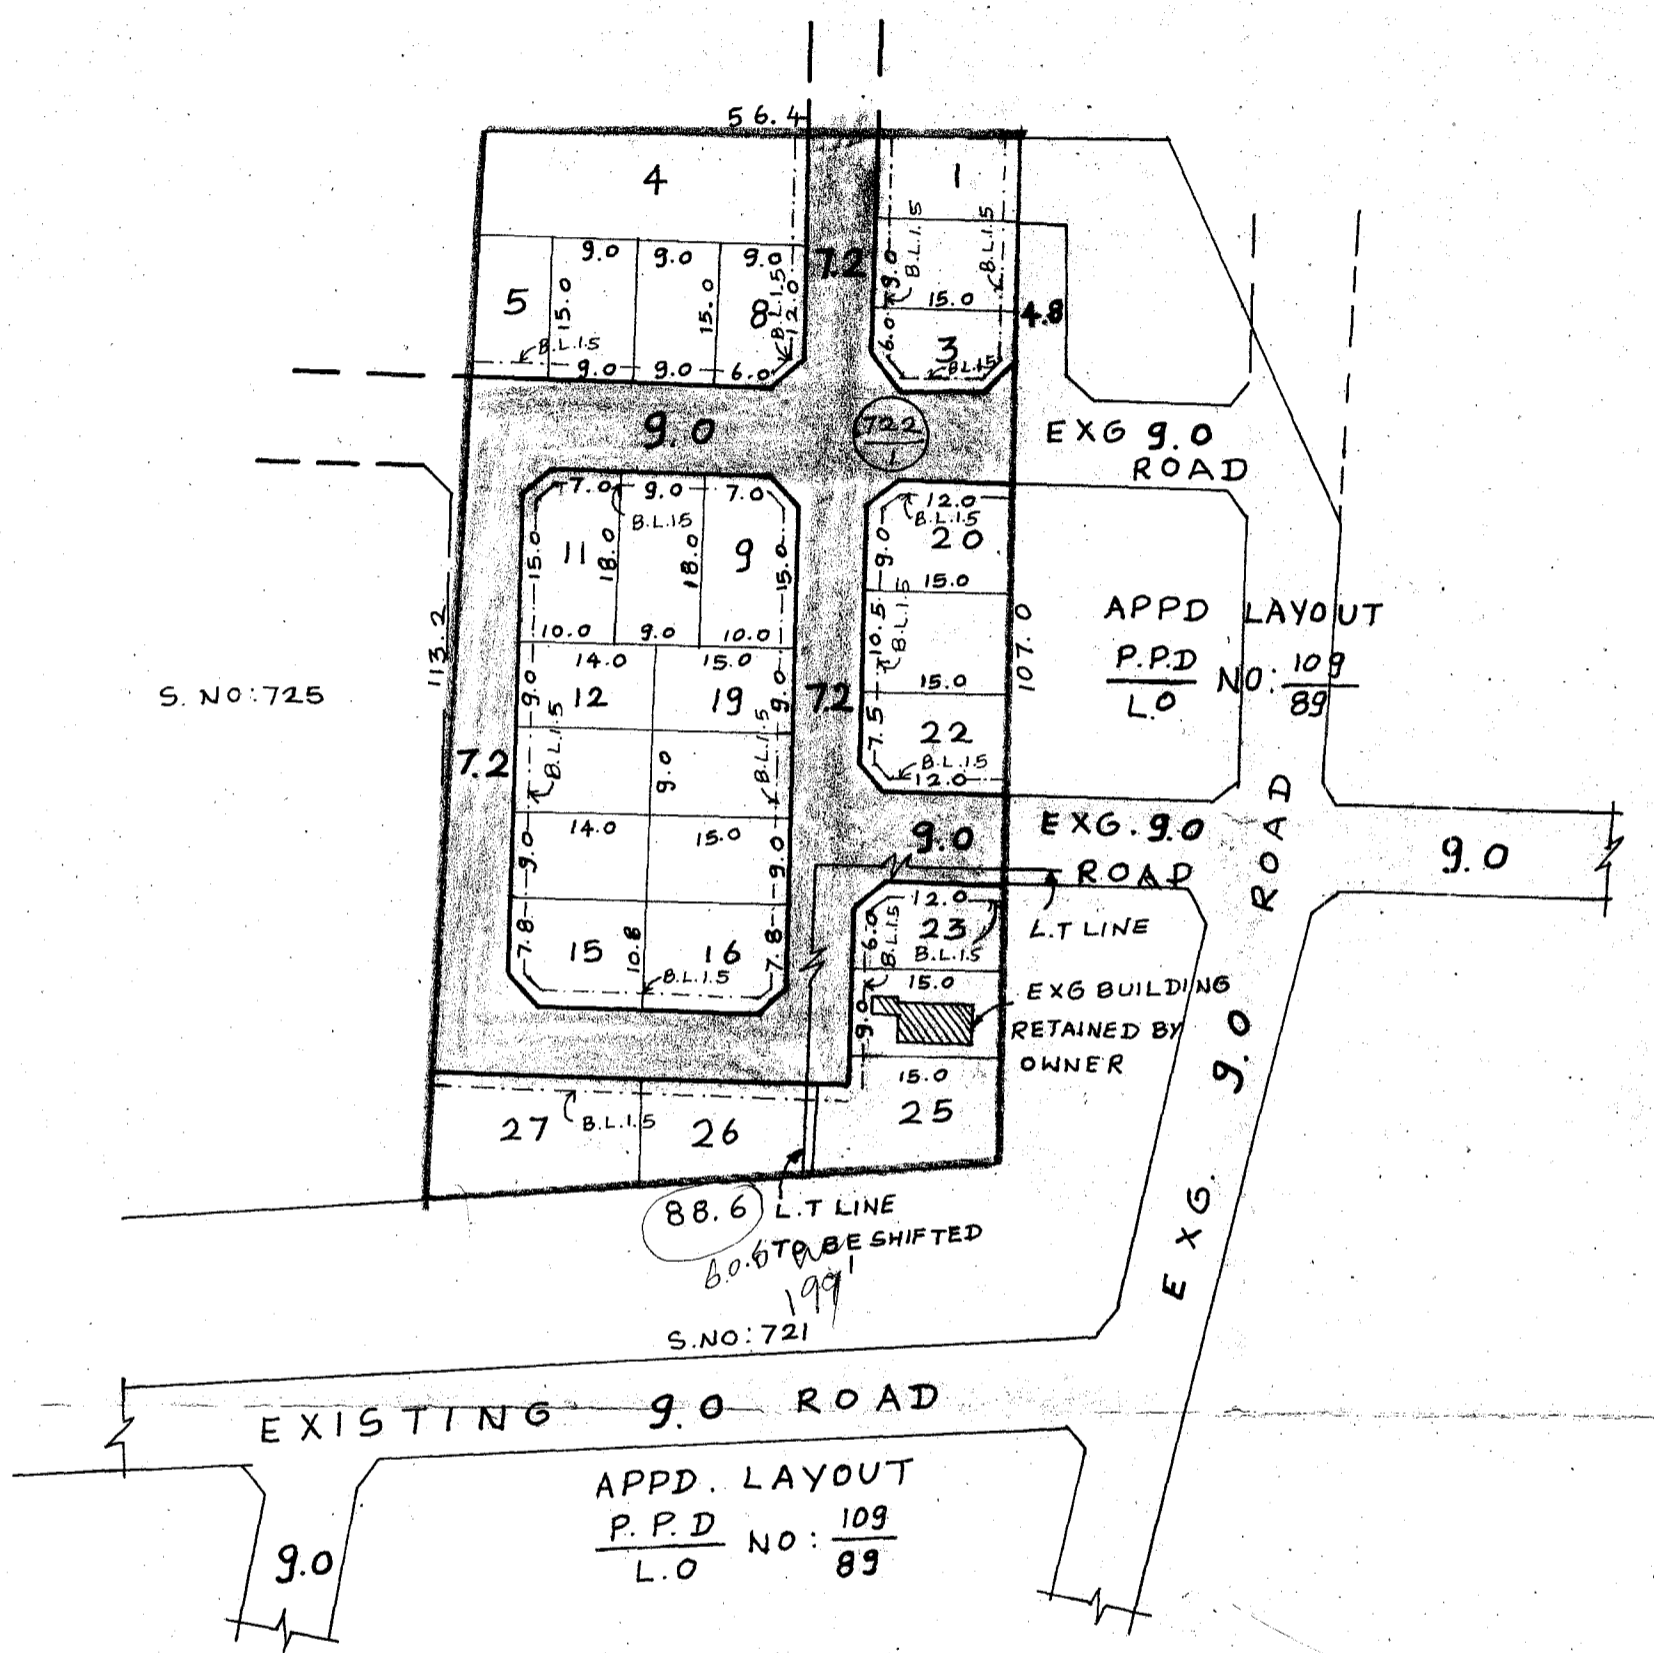

TOTAL EXTENT : 6500 M<sup>2</sup>  
 ROAD AREA : 1977 M<sup>2</sup>  
 NO. OF PLOTS : 27

**NOTE :-**

1. SPLAY 3.0M X 3.0M
2. MEASUREMENT INDICATED ARE EXCLUDING SPLAY DIMENSION
3. ROAD AREA WAS ALREADY HANDED OVER TO THE LOCAL BODY VIDE GIFT DEED DOCUMENT NO; 1145/2004, DATED 25-02-2004.

**LEGEND :-**

- ▭ SITE BOUNDARY
- ▭ PROPOSED ROAD
- ▭ EXISTING ROAD

**CONDITION :-**

WHEN BUILDINGS COME UP SEPTIC TANK WITH UP FLOW FILTER HAVE TO BE PROVIDED.

P.P.D NO: 47 1.6  
 L.O 2004

APPROVED

VIDE LETTER NO: L1/9945/2004  
 DATED : 06-05-2004

FOR MEMBER SECRETARY  
 CHENNAI METROPOLITAN  
 DEVELOPMENT AUTHORITY

# THIRUVALLUR PANCHAYAT UNION

## LAYOUT OF HOUSE SITES IN S.NO.722/1 OF PAKKAM VILLAGE

SCALE : 1:800

