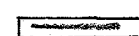

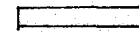



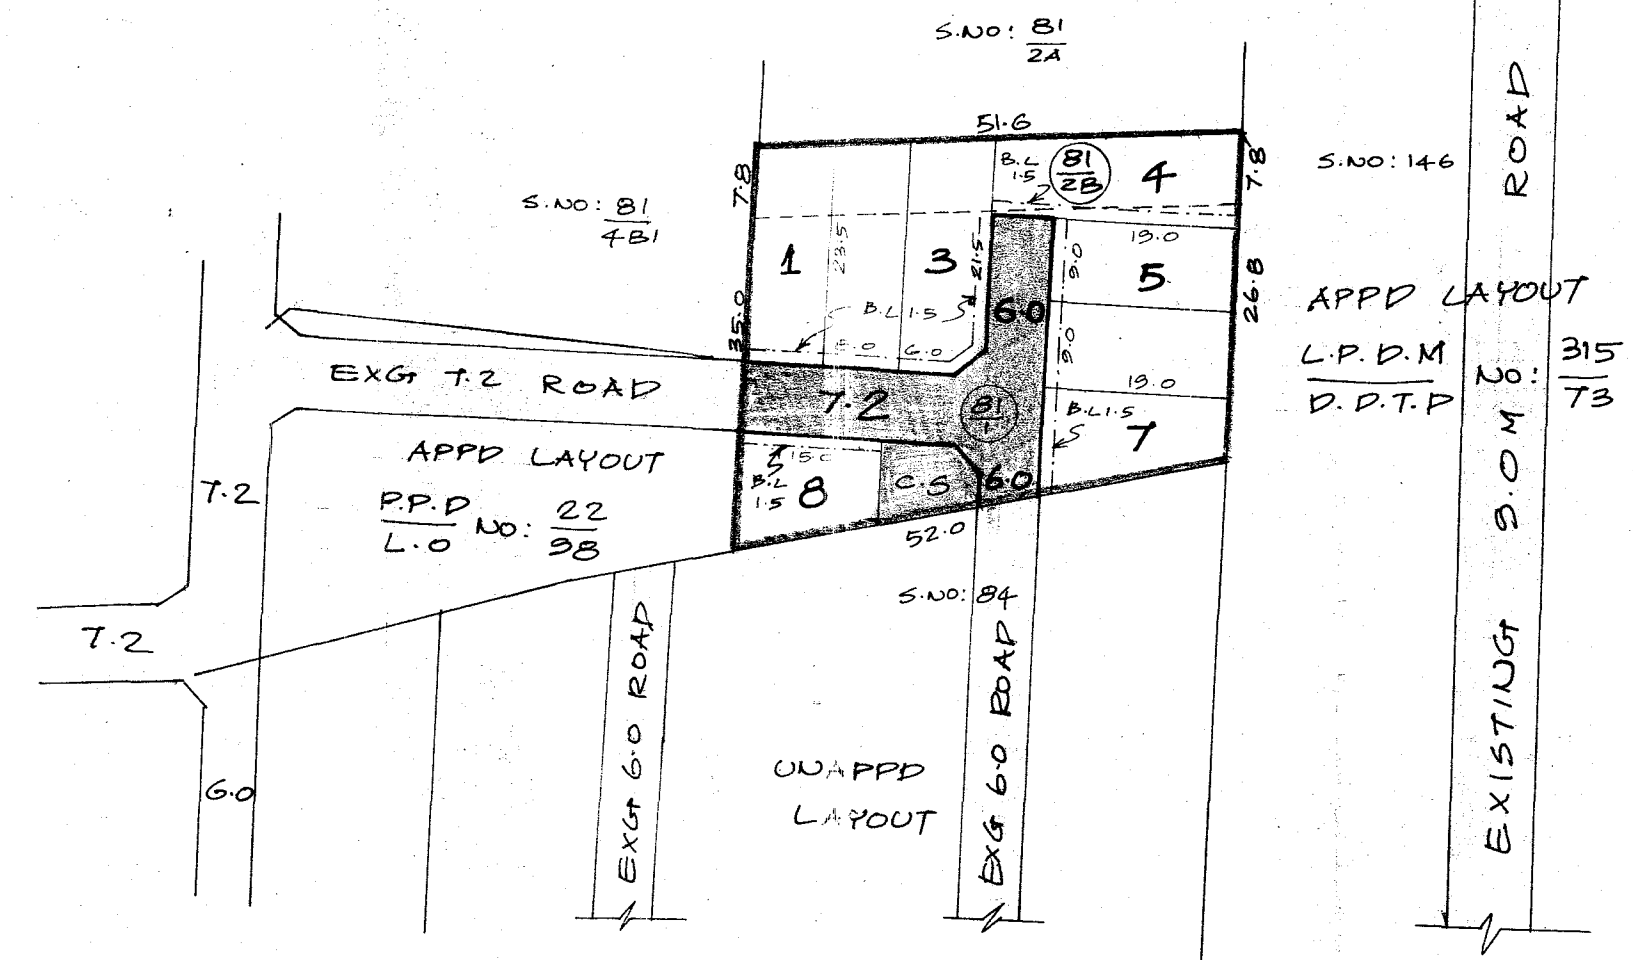
TOTAL EXTENT : 2000 M²
 ROAD AREA : 371 M²
 NO OF PLOTS : 8 Nos.
 CONVENIENCE SHOP SITE : 1 No.

NOTE:-

1. SPLAY 3.0 M X 3.0 M.
2. MEASUREMENTS INDICATED ARE EXCLUDING SPLAY DIMENSIONS.
3. ROAD AREA WAS ALREADY HANDED OVER TO THE LOCAL BODY
 - VIDE GIFT DEED DOC.NO: 2365/04 DATED: 02/04/04

LEGEND:-

-  SITE BOUNDARY
-  PROPOSED ROAD
-  EXISTING ROAD
-  COMMERCIAL



P.P.D NO: 59 1.c
 L.O NO: 2004

APPROVED

TYPE LETTER NO: L1/11482/2004
 DATED: 31-05-2004

OFFICE COPY

FOR MEMBER SECRETARY
 CHENNAI METROPOLITAN
 DEVELOPMENT AUTHORITY



SEMBAKKAM TOWN PANCHAYAT.

LAYOUT OF HOUSE SITES IN S.NO: 81/1 AND 81/2B OF
 SEMBAKKAM VILLAGE.

SCALE: 1:800