


61

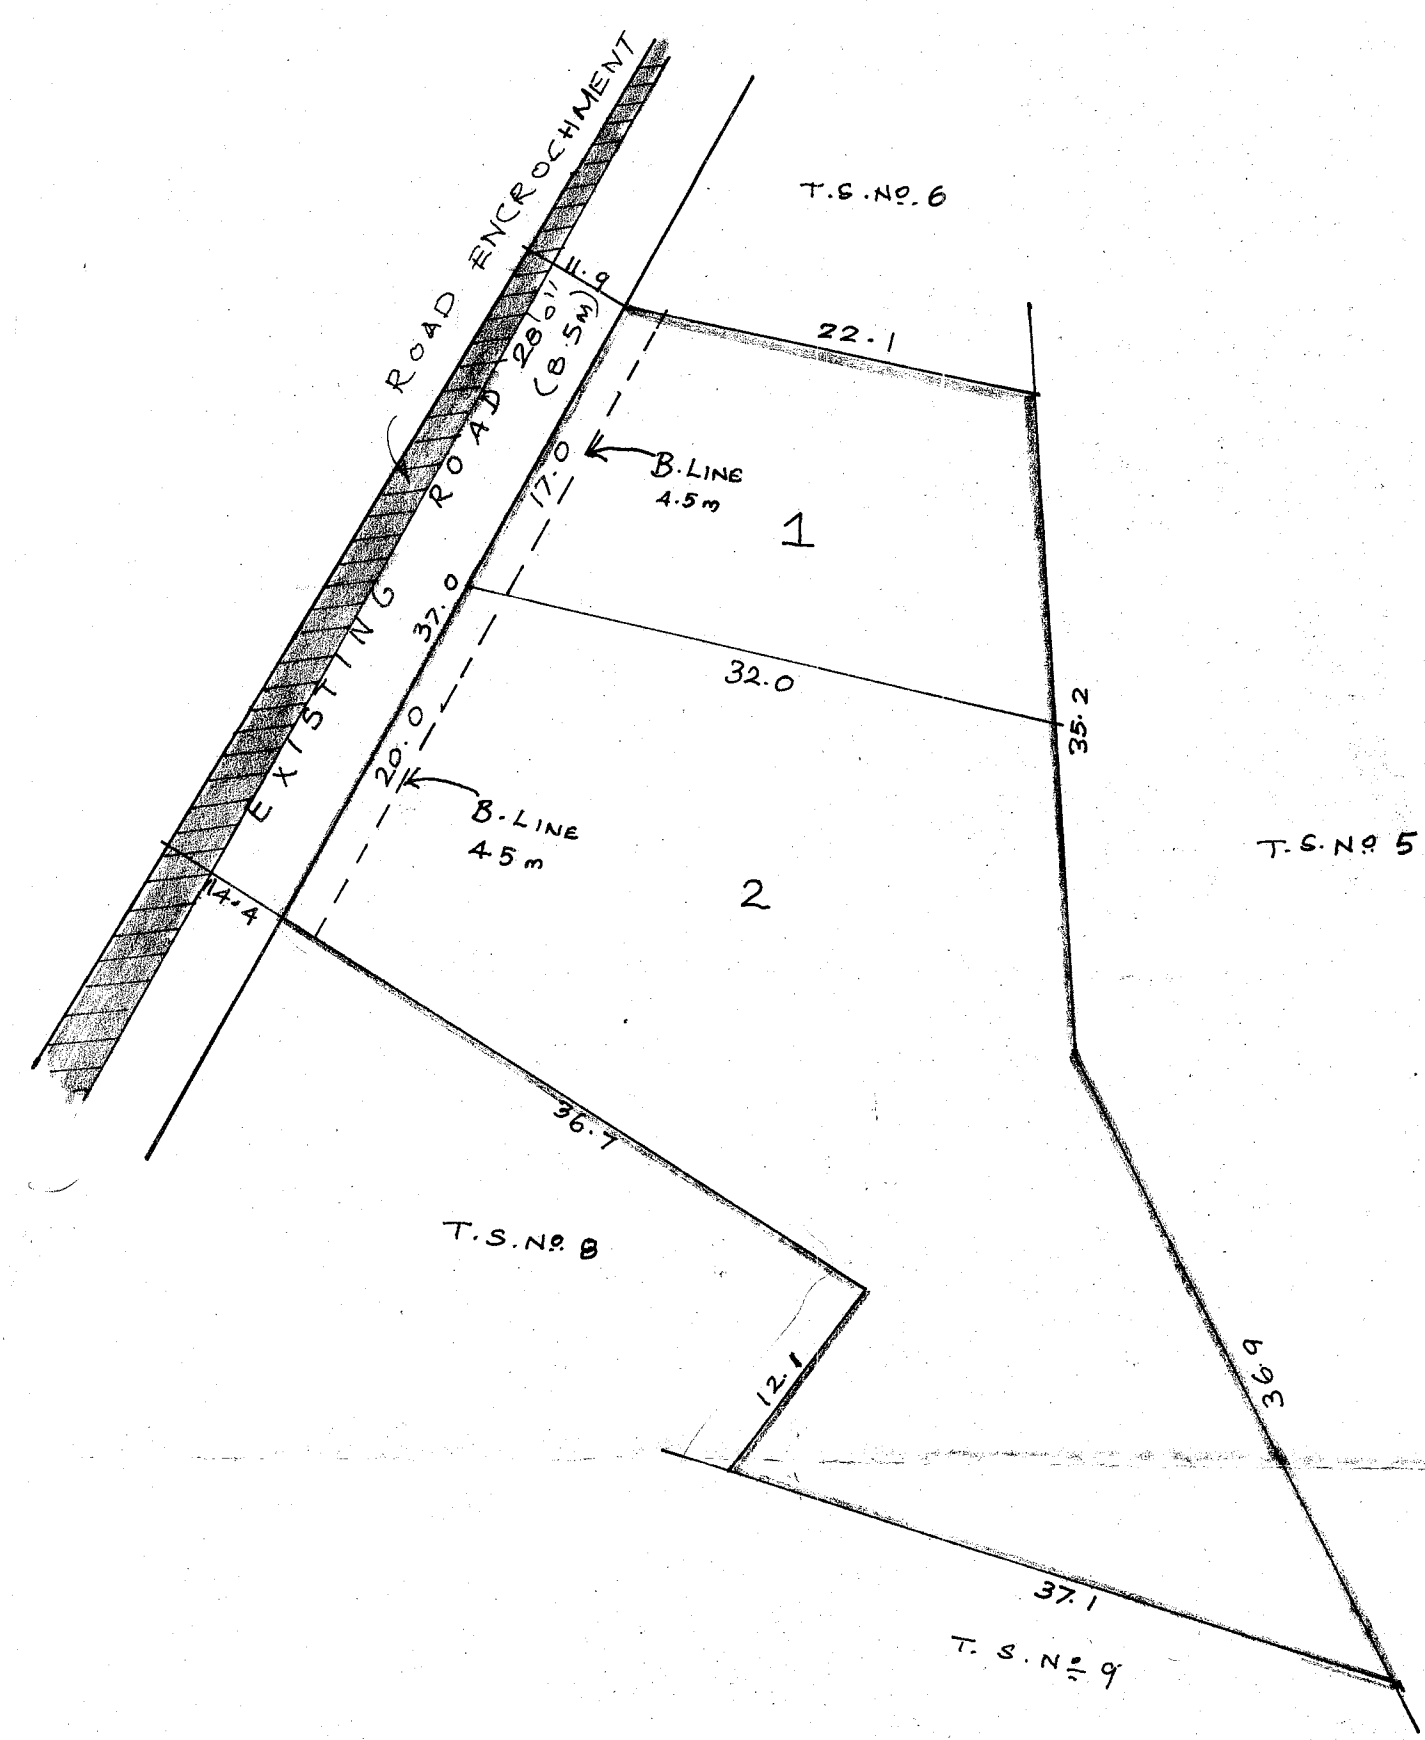

TOTAL EXTENT : 1863 M²
 NO OF PLOTS : 2

LEGEND
 [---] SITE BOUNDARY
 [---] EXISTING ROAD
 [---] ROAD ENCROACHMENT

P.P.D NO: 61 / 2005
 L.D

APPROVED
 VIDE LETTER NO: LI/4645/05
 DATED : 18-07-2005

OFFICE COPY

FOR MEMBER SECRETARY
 CHENNAI METROPOLITAN
 DEVELOPMENT AUTHORITY

ALANDUR MUNICIPALITY
 SUB-DIVISION OF HOUSE SITES IN T.S. NO 7, BLOCK NO 6,
 S.NO 55/1A IPT OF NANGANALLUR VILLAGE, SCALE 1:400

