


121

TOTAL EXTENT : 259M<sup>2</sup>  
NO OF PLOTS : 2Nos.

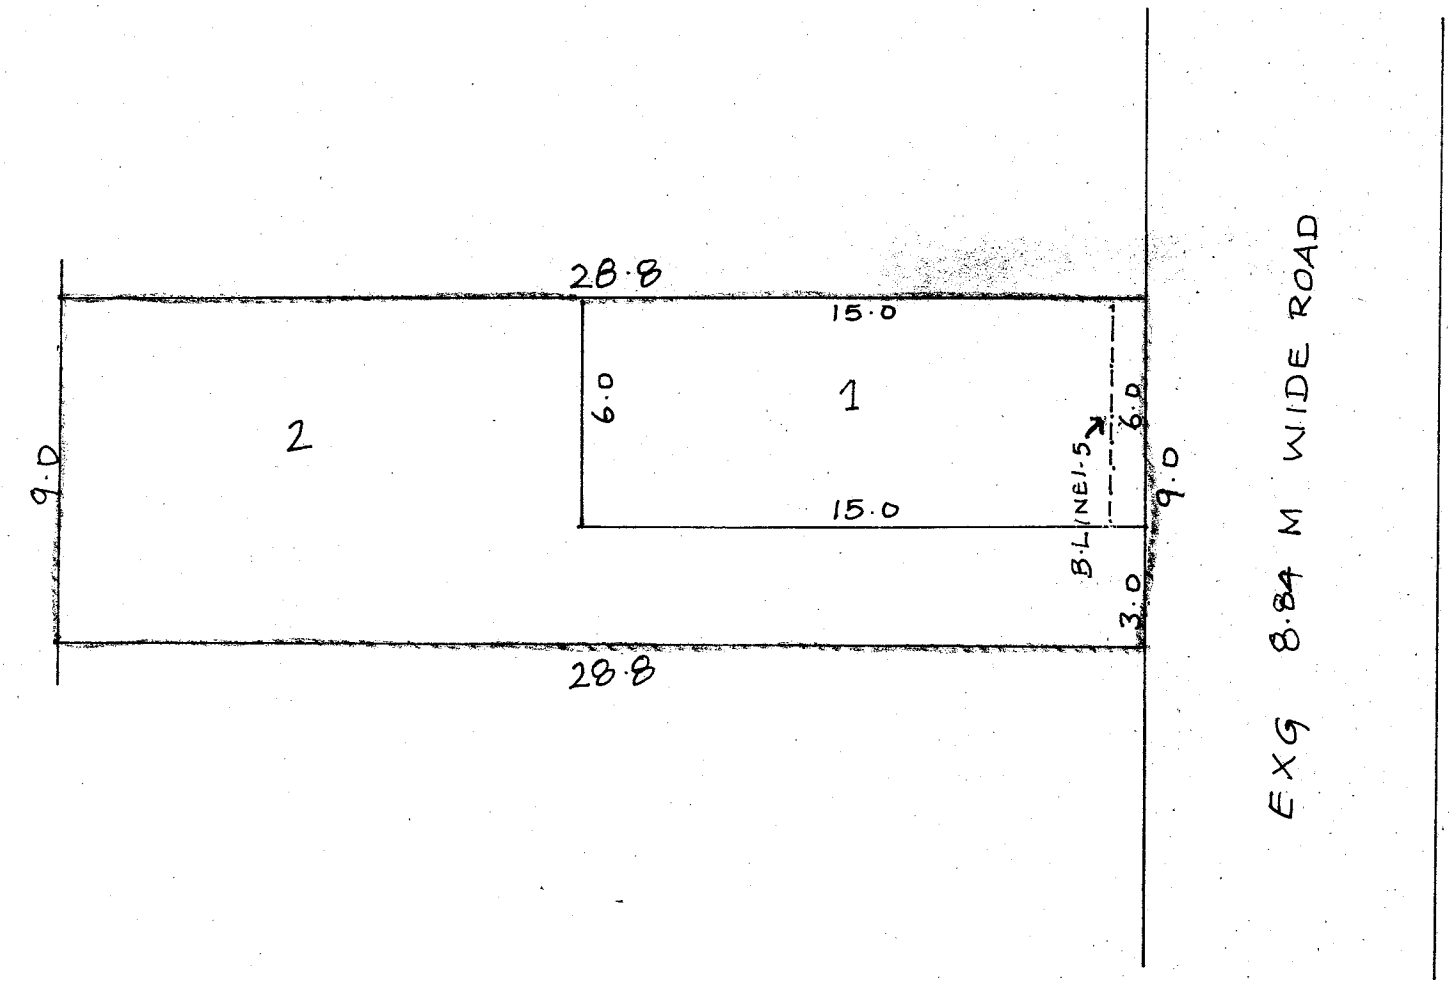

LEGEND


- SITE BOUNDARY
- EXISTING ROAD.

P.P.D. NO. 121  
L.O. 2006

APPROVED

VIDE LETTER NO. : LI/3547/06  
DATED : 8/12/2006

FOR MEMBER SECRETARY  
CHENNAI METROPOLITAN  
DEVELOPMENT AUTHORITY

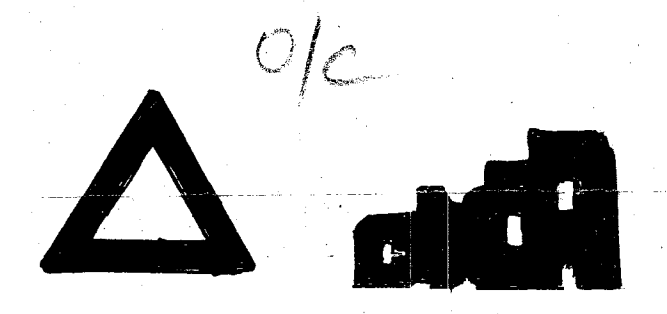

# THIRUVOTTIYUR MUNICIPALITY

SUB DIVISION OF HOUSE SITES AT PLOT NO: 4, ABC AVENUE IN OLD  
S.NO: 204/2 NEW S.NO: 174/7 PART OF THIRUVOTTIYUR VILLAGE

SCALE : 1 : 200

PT. VISUJUG