


TOTAL EXTENT 8094 M<sup>2</sup>  
 ROAD AREA 2442 M<sup>2</sup>  
 NO. OF PLOTS 35

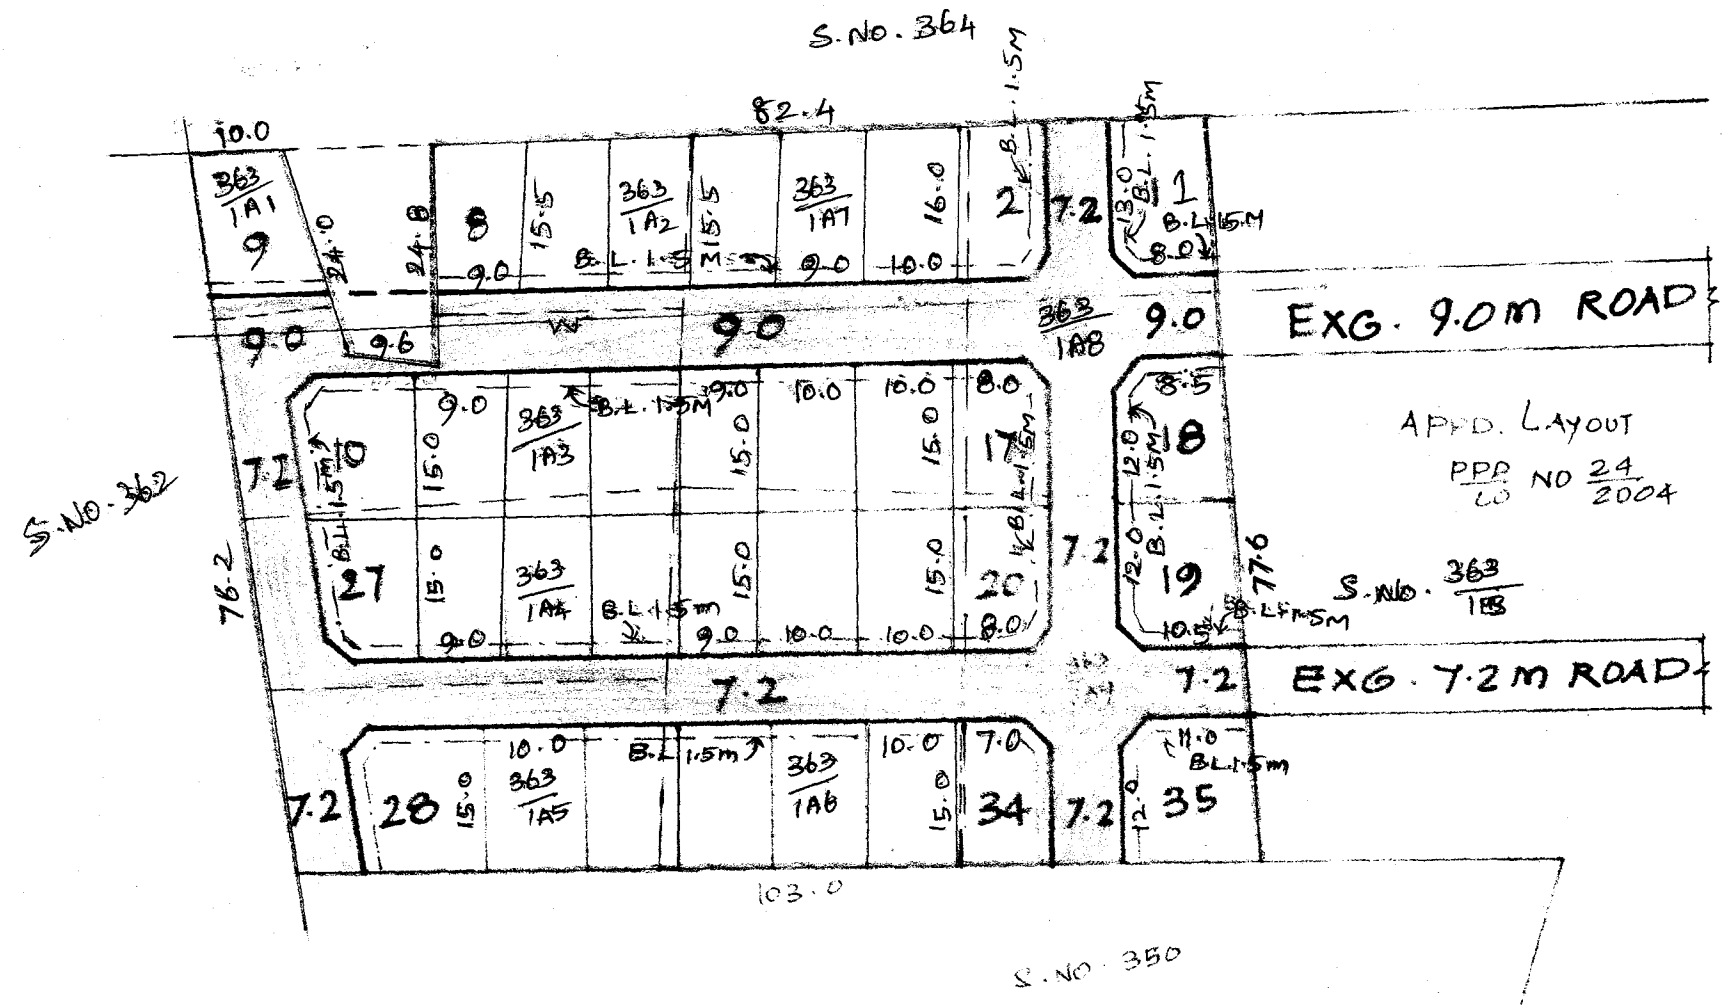

NOTE :

1. SPLAY 3.0m x 3.0m
2. MEASUREMENTS INDICATED ARE EXCLUDING SPLAY DIMENSIONS.
3. ROAD AREA WERE ALREADY HANDED OVER TO THE LOCAL BODY VIDE GIFT DEED DOC NO: 480/2006 dt 3.2.2006.

LEGEND :

- SITE BOUNDARY
- PROPOSED ROAD
- EXISTING ROAD.

PPD NO 24  
 LO NO 2006  
 APPROVED  
 VIDE LETTER NO: L1/2006/2006  
 DATED: 20.03.2006

ST. THOMAS MOUNT PANCHAYAT UNION

LAY OUT OF HOUSE SITES IN S.NO: 363/1A1, 1A2, 1A3, 1A4, 1A5, 1A6, 1A7, 1A8 & 363/1A9 OF MUDICHUR VILLAGE  
 SCALE: 1:800

FOR MEMBER SECRETARY  
 CHENNAI METROPOLITAN  
 DEVELOPMENT AUTHORITY.

