


TOTAL EXTENT 4371 M²
 NO. OF PLOTS 8

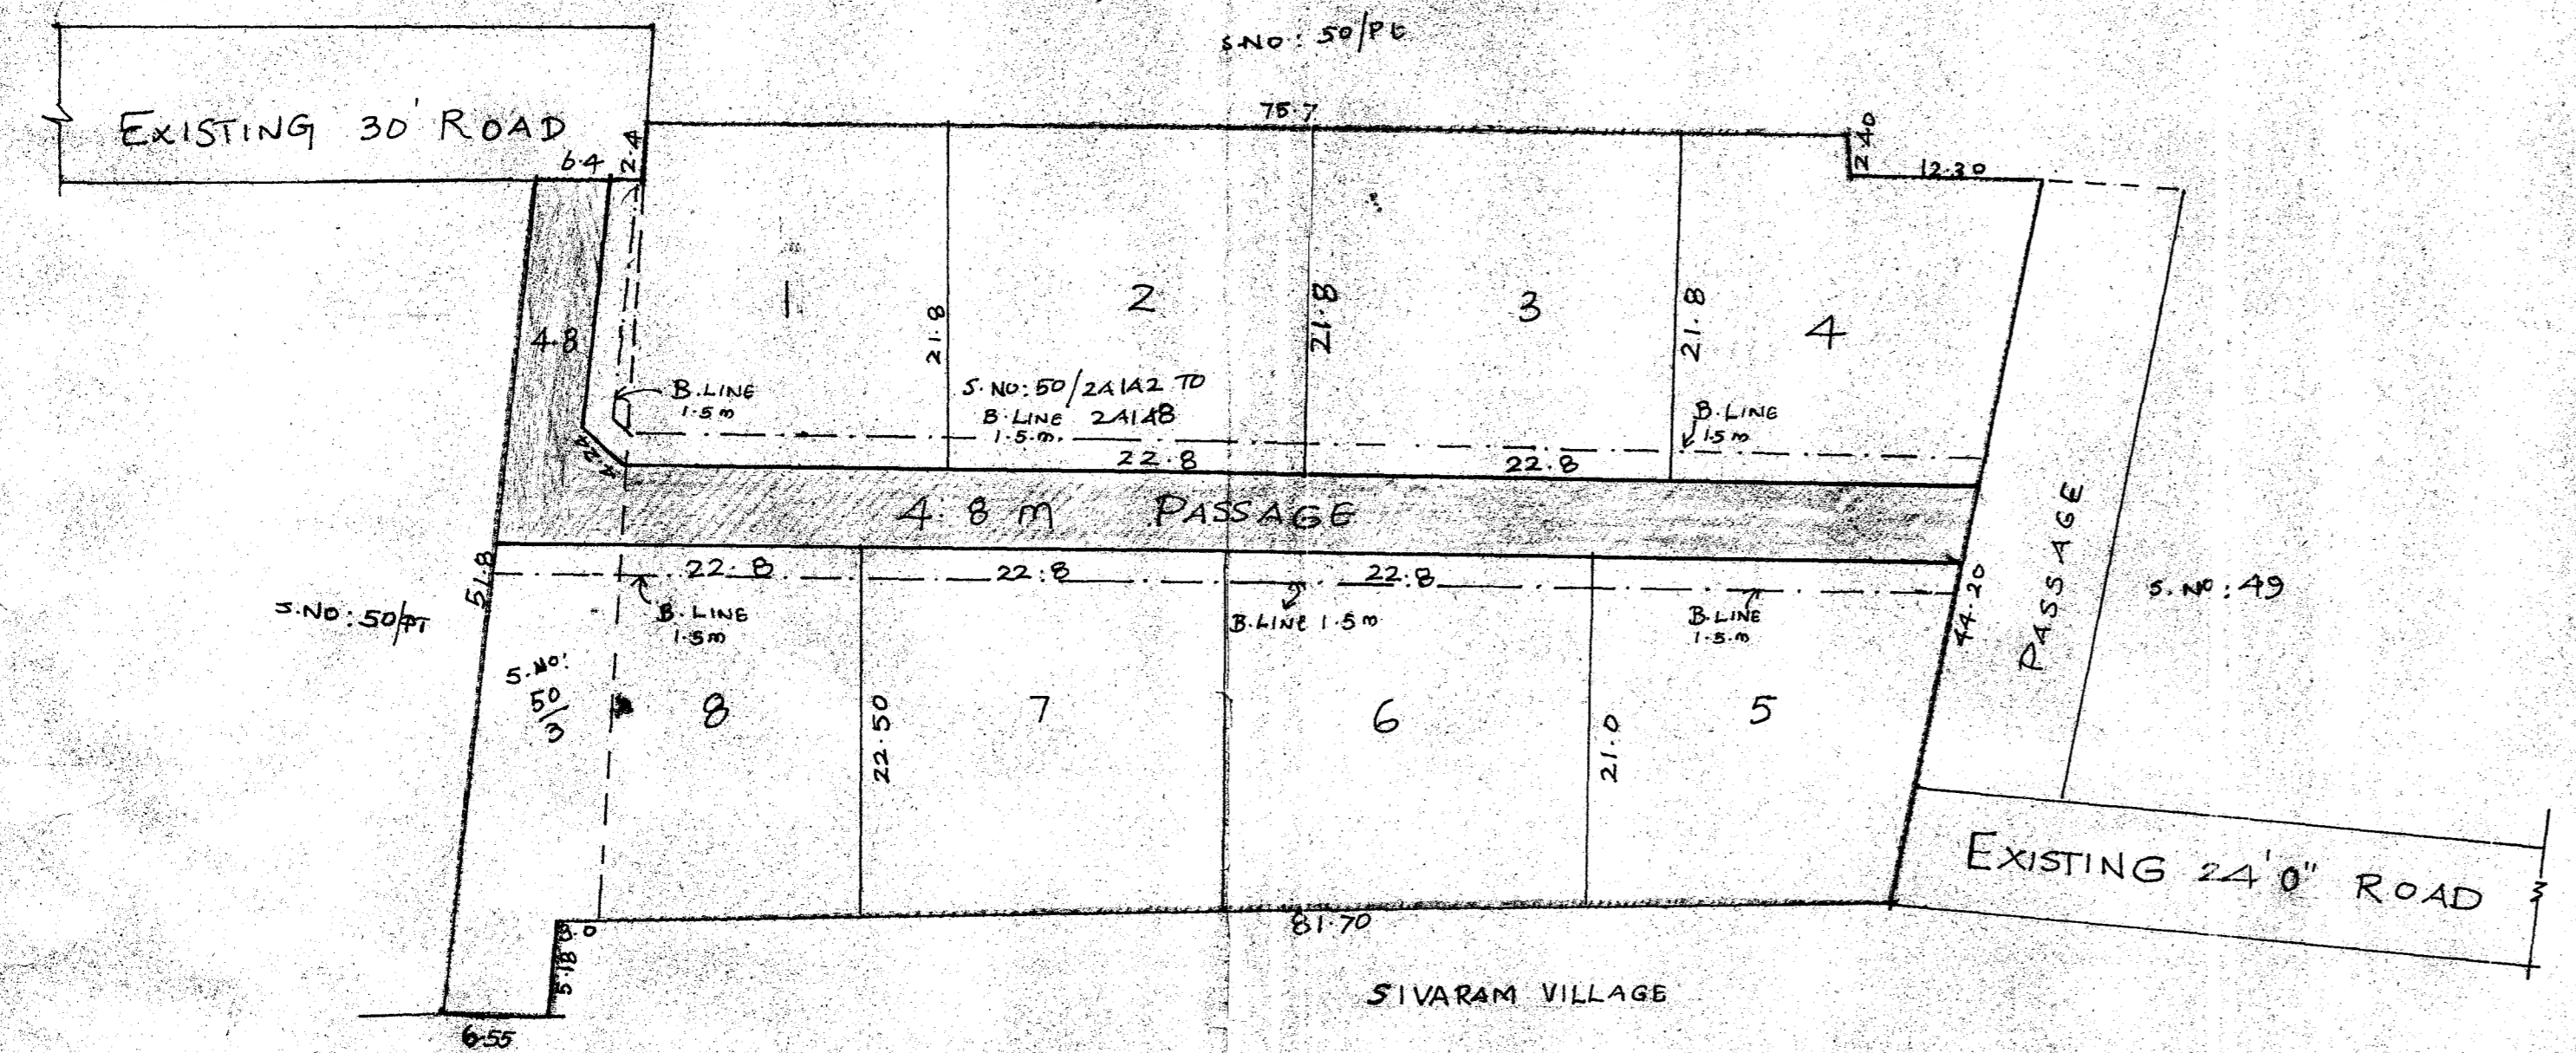

NOTE:
 1. SPLAY 3.0M X 3.0M.
 2. MEASUREMENTS INDICATED ARE EXCLUDING SPLAY DIMENSIONS.
 THIS SPLAY PROVIDED SHALL BE TAKEN OVER BY THE LOCAL BODY WHILE ISSUING PERMISSION FOR DEVELOPMENT IN PLOT NO. 1

LEGEND:

 SITE BOUNDARY
 PASSAGE
 EXISTING ROAD

PPD NO 97 i.c.
 LO 2006
APPROVED
 VIDE LETTER NO: LI/3314/06
 DATED 19-9-2006

dc
 FOR MEMBER SECRETARY
 CHENNAI METRO POLITAN
 DEVELOPMENT AUTHORITY



PERUNGUDI SPECIAL VILLAGE PANCHAYAT
 SUB-DIVISION OF HOUSE SITES IN S.NO: 50/2A1A2, 2A1A3, 2A1A4, 2A1A5, 2A1A6, 2A1A7, 2A1A8 & 50/3
 OF PERUNGUDI VILLAGE
 SCALE: 1:400