


TOTAL EXTENT : 1950 M²
 ROAD AREA : 448 M²
 TOTAL NO. OF PLOTS : 5 Nos.

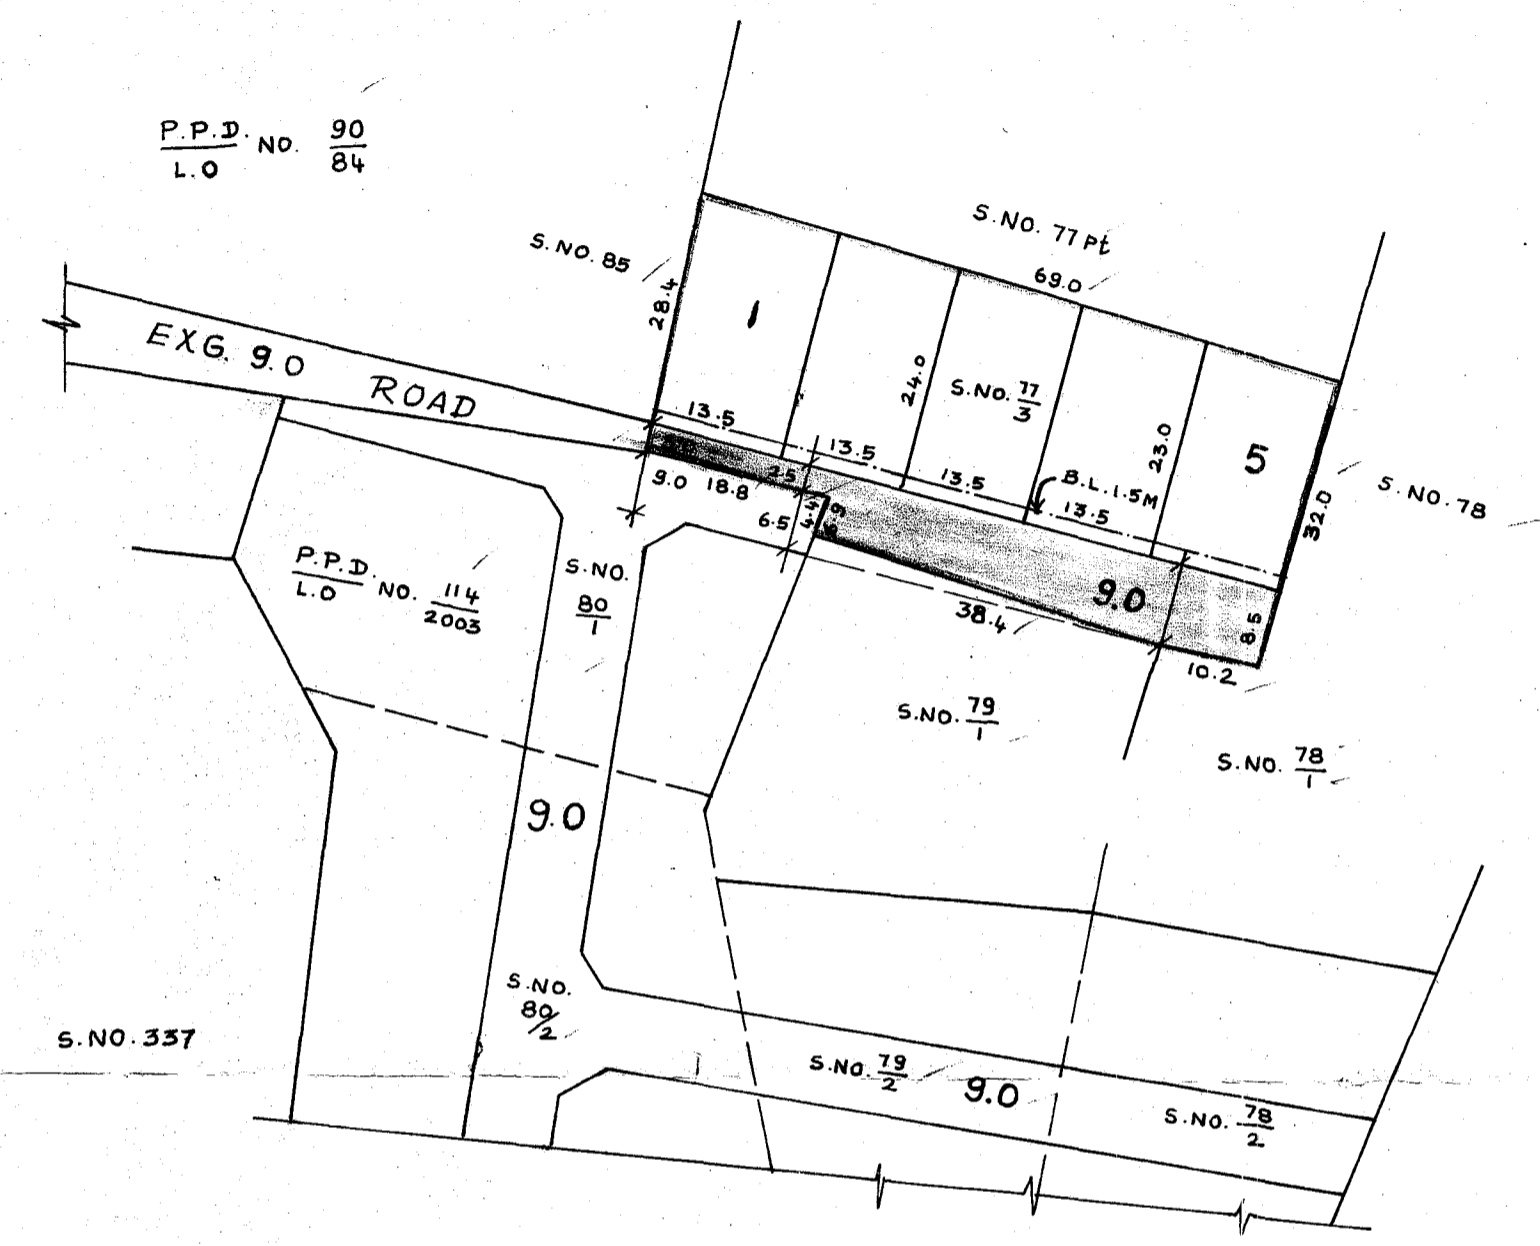

NOTE:-

1. ROAD AREA ALREADY HANDED OVER TO THE LOCAL BODY VIDE GIFT DEED. DOC. NO. 1519/2007 DATED. 16/03/07


LEGEND:-

- SITE BOUNDARY
- PROPOSED ROAD
- EXISTING ROAD

P.P.D NO. 48 P.C.
 L.O APPROVED 2007
 VIDE LETTER NO. : LI/15865 /07
 DATED : 21/09/07

OFFICE COPY

FOR MEMBER SECRETARY
 CHENNAI METROPOLITAN
 DEVELOPMENT AUTHORITY

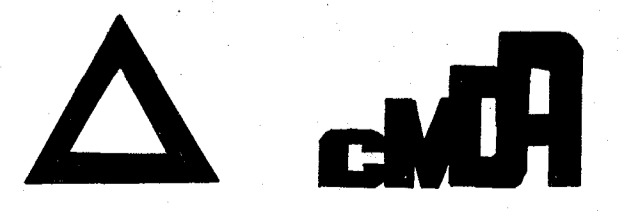

ST. THOMAS MOUNT PANCHAYAT UNION

SUB-DIVISION OF HOUSE SITES IN S.NO. 77/3 OF SEMMANCHERY VILLAGE.

SCALE: 1:800 (ALL MEASUREMENTS ARE IN METRE).