


TOTAL EXTENT : 1748 M<sup>2</sup>  
 ROAD AREA : 431 M<sup>2</sup>  
 NO. OF PLOTS (1 TO 8) : 8 NOS.

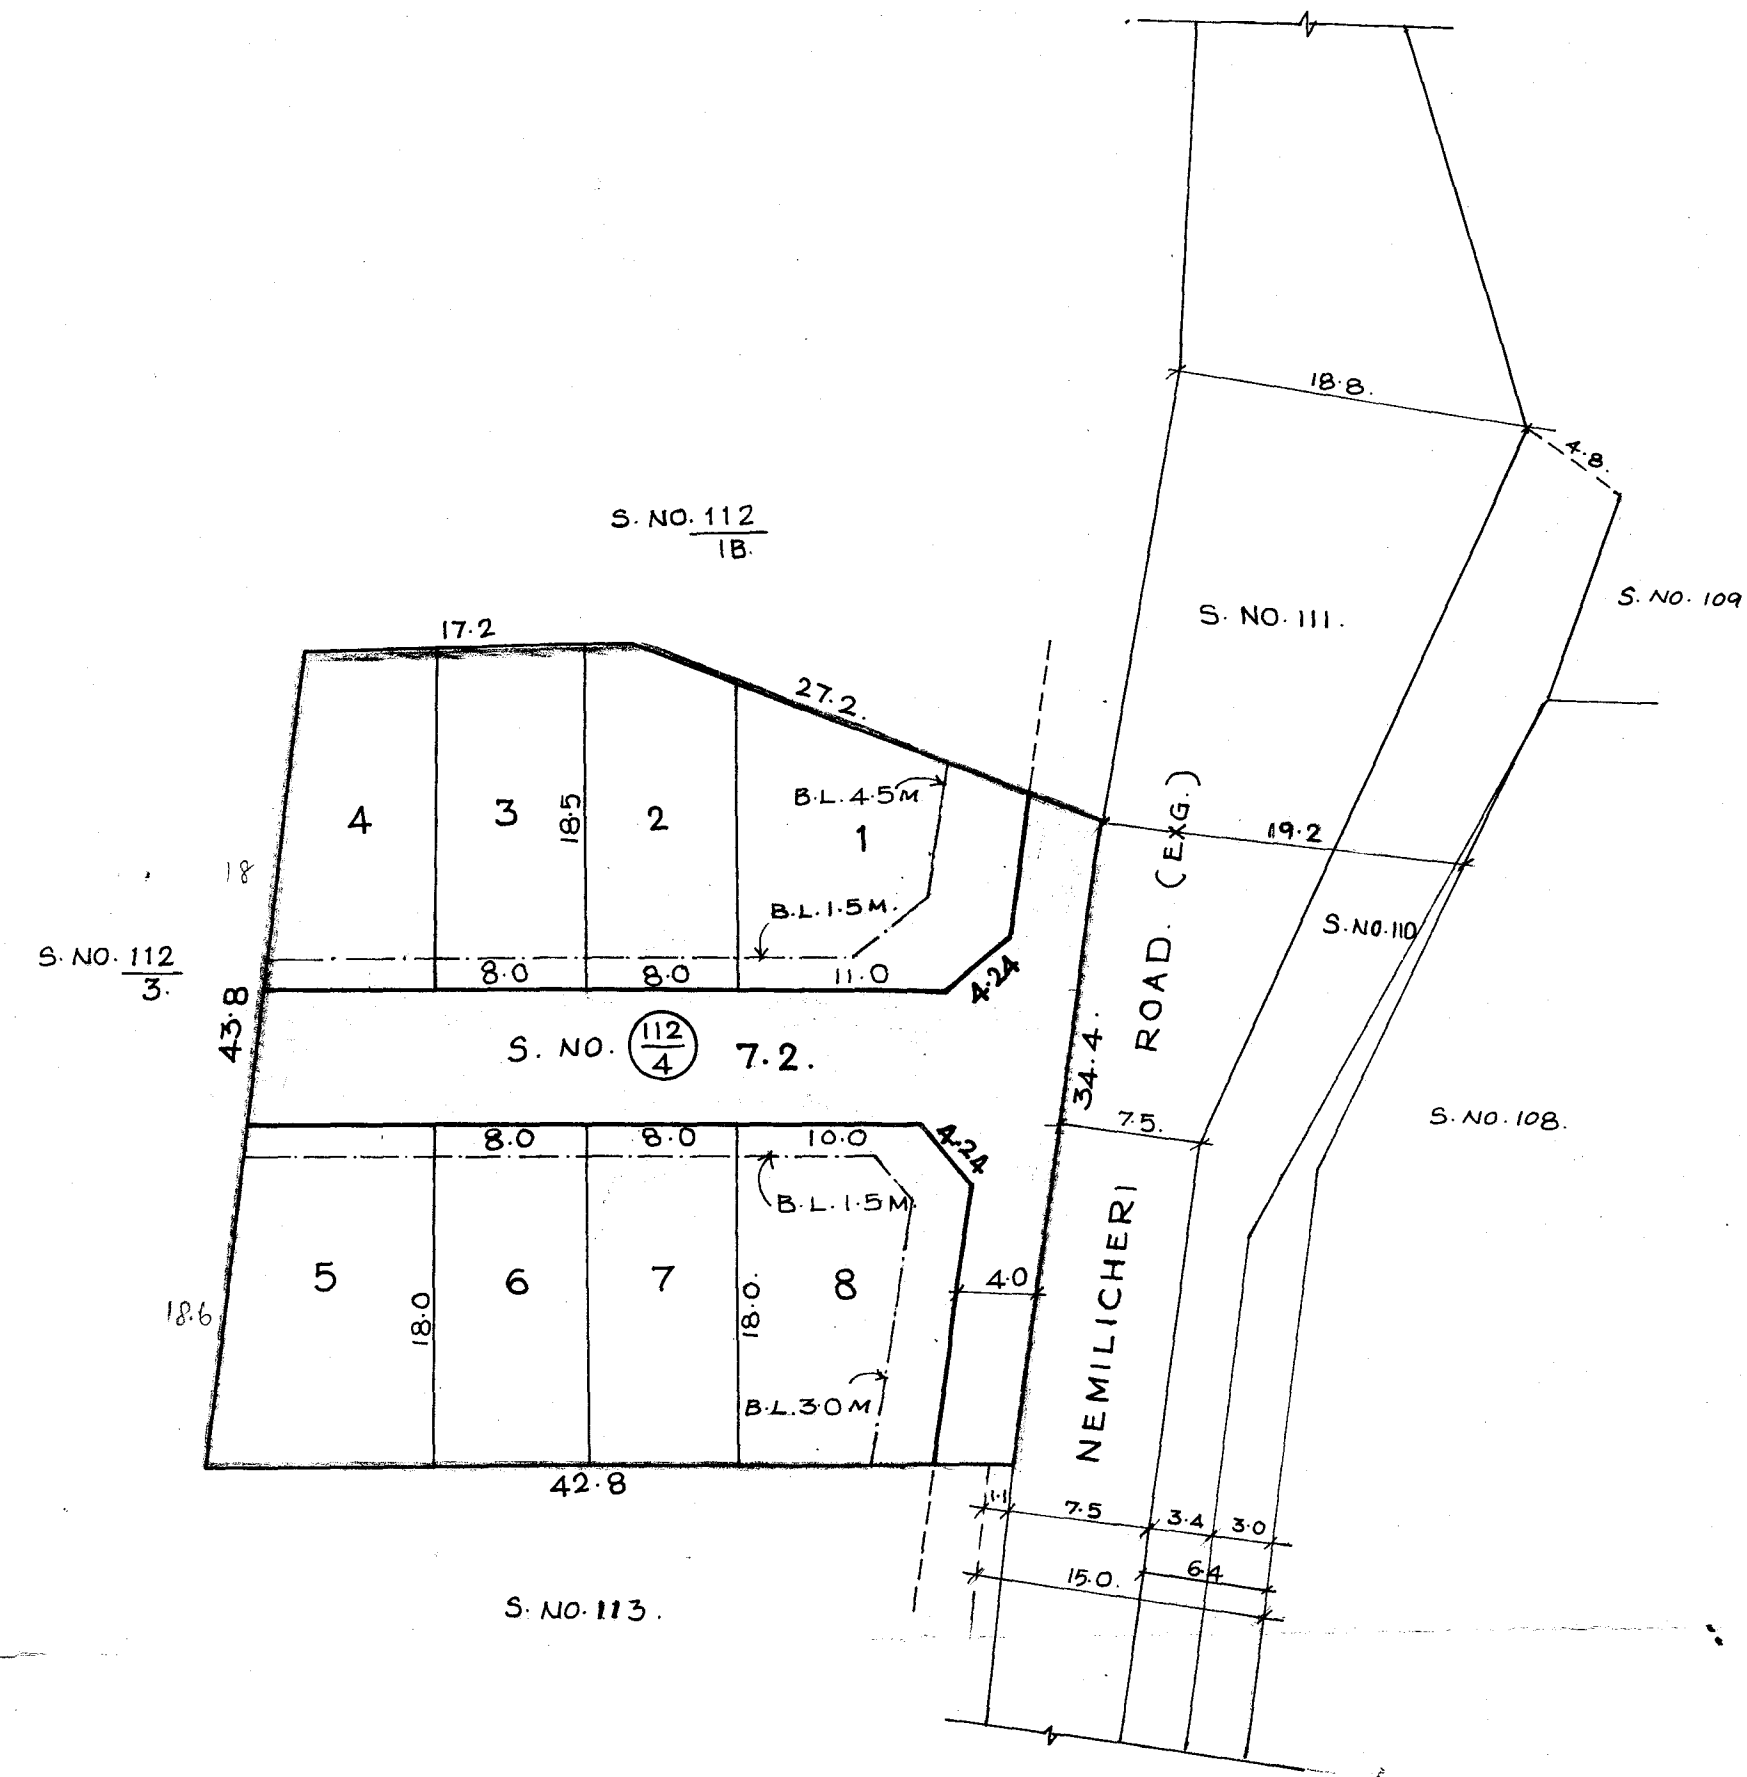

NOTE :

1. SPLAY - 3.0 M x 3.0 M.
2. MEASUREMENTS INDICATED ARE EXCLUDING SPLAY DIMENSIONS.
3. ROAD AREA WAS ALREADY HANDED OVER TO THE LOCAL BODY  
 VIDE GIFT DEED DOC. NO. 14884 / 07. DATED. 28.12.07.

LEGEND :

- [Solid line] SITE BOUNDARY
- [Dashed line] PROPOSED ROAD.
- [Double line] EXISTING ROAD.

P.P.D NO 2  
 L.O 2008.  
 APPROVED.  
 VIDE LETTER NO : L1/13259/07.  
 DATED : 13.02.2008.  
 FOR OFFICE COPY

FOR MEMBER - SECRETARY  
 CHENNAI METROPOLITAN  
 DEVELOPMENT AUTHORITY.

# POONAMALLEE PANCHAYAT UNION.

PROPOSED SUB-DIVISION OF HOUSE SITES IN S.NO.112/4 OF NEMILICHERI VILLAGE.

SCALE - 1:400. ( ALL MEASUREMENTS ARE IN METRE. )

