


TOTAL EXTENT (7.94 Ac)	: 32133 M ²
ROAD AREA	: 9986 M ²
PARK AREA	: 2277 M ²
PUBLIC PURPOSE PLOTS (I TO XVIII)	: 2324 M ²
TOTAL No. OF PLOTS (1 TO 126)	: 126 Nos.
REGULAR PLOTS (1 TO 94)	: 94 Nos.
E.W.S PLOTS (95 TO 126)	: 32 Nos.
CONVENIENCE SHOP SITE	: 4 Nos.

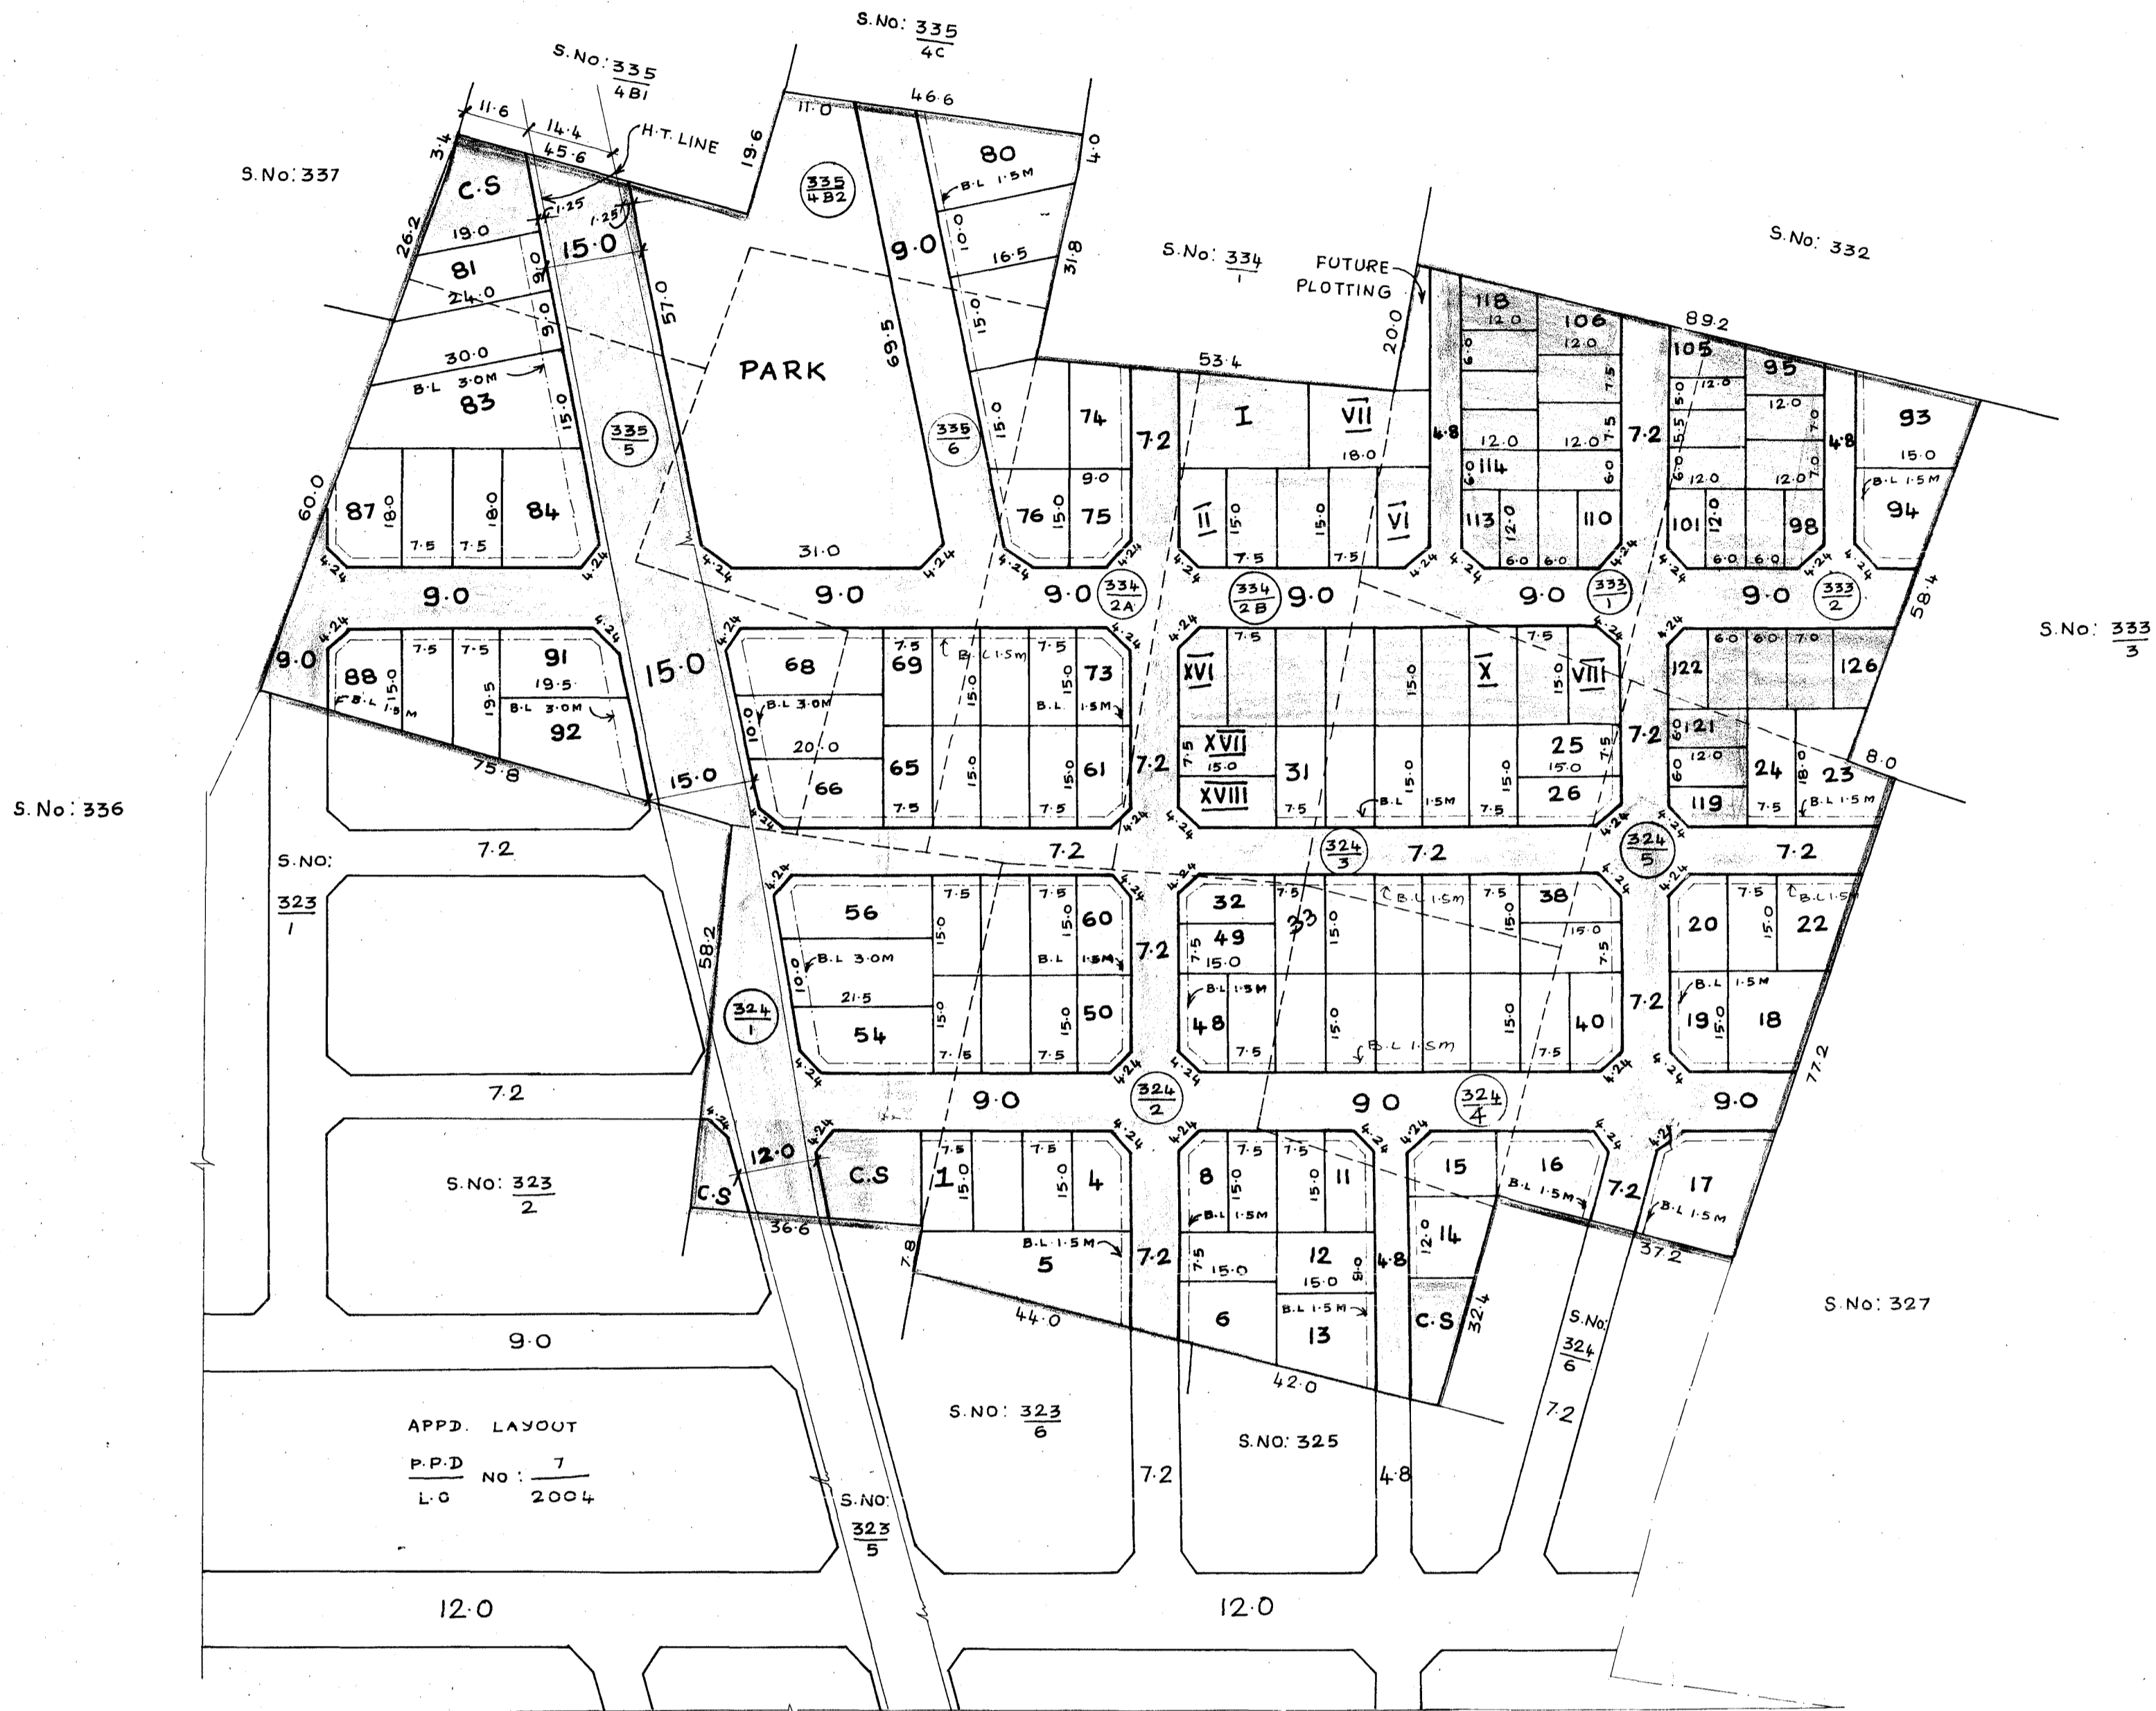

NOTES:-

1. SPLAY 3.0M X 3.0M
2. MEASUREMENTS INDICATED ARE EXCLUDING SPLAY DIMENSIONS.
3. ROAD AREA WERE ALREADY HANDED OVER TO THE LOCAL BODY
PARK AREA VIDE GIFT DEED DOCUMENT NO: 7177/2008 DT 24.7.08

CONDITIONS:-

THE AREA EARMARKED FOR PUBLIC PURPOSE I TO XVIII PLOTS (VIZ. POST AND TELEGRAPH OFFICE, POLICE STATION ETC) WOULD REMAIN RESERVED FOR A SPECIFIC PERIOD OF ONE YEAR FROM THE DATE OF APPROVAL TO ENABLE THE GOVERNMENT DEPT. CONCERNED TO NEGOTIATE WITH THE OWNER AND ACQUIRE THE RESERVED LAND IF REQUIRED FOR THEM AFTER THE SAID PERIOD OF ONE YEAR AND IF NONE OF THE AGENCIES PURCHASE THE RESERVED LAND FULL/PART, THE LAYOUT OWNER/DEVELOPER IS FREE TO DISPOSE OF THE SITE RESERVED FOR PUBLIC PURPOSE TO ANYBODY FOR RESIDENTIAL USE ONLY.

LEGEND:-

- SITE BOUNDARY
- PURPOSED ROAD
- EXISTING ROAD
- PARK
- PUBLIC PURPOSE PLOTS
- E.W.S
- COMMERCIAL

P.P.D NO: 24
L.O APPROVED 2008
IC
VIDE LETTER NO: L1/24575/07
DATED: 14/08/2008
FOR OFFICE COPY
FOR MEMBER SECRETARY
CHENNAI METROPOLITAN
DEVELOPMENT AUTHORITY

SHOLAVARAM PANCHAYAT UNION

LAYOUT OF HOUSE SITES IN S.No: 324/1,2,3,4,5 , 333/1,2 , 334/2A,2B , 335/4B2 , 5,6 OF SHOLAVARAM VILLAGE.

SCALE : 1:800 (ALL MEASUREMENTS ARE IN METRE ONLY)

